

SHEET TITLE

FLOOR PLAN

PROJECT

ARSENIC & OLD LACE

REF:
PROJECT NO: CCHS 1002
DATE:
CAD DWG FILE: A-1 FLOOR PLAN.DWG
DRAWN BY: MJW3
CHK'D BY: XXX

DRAWING

A-1

PRODUCED BY AN AUTODESK EDUCATIONAL PRODUCT

PRODUCED BY AN AUTODESK EDUCATIONAL PRODUCT

PRODUCED BY AN AUTODESK EDUCATIONAL PRODUCT



SHEET TITLE

PERSPECTIVE VIEW

PROJECT


ARSENIC & OLD LACE

REF:
PROJECT NO: CCHS 1002
DATE:
CAD DWG FILE: 301 PERSPECTIVE VIEW.DWG
DRAWN BY: MJW3
CHK'D BY: XXX

DRAWING

3D1

PRODUCED BY AN AUTODESK EDUCATIONAL PRODUCT

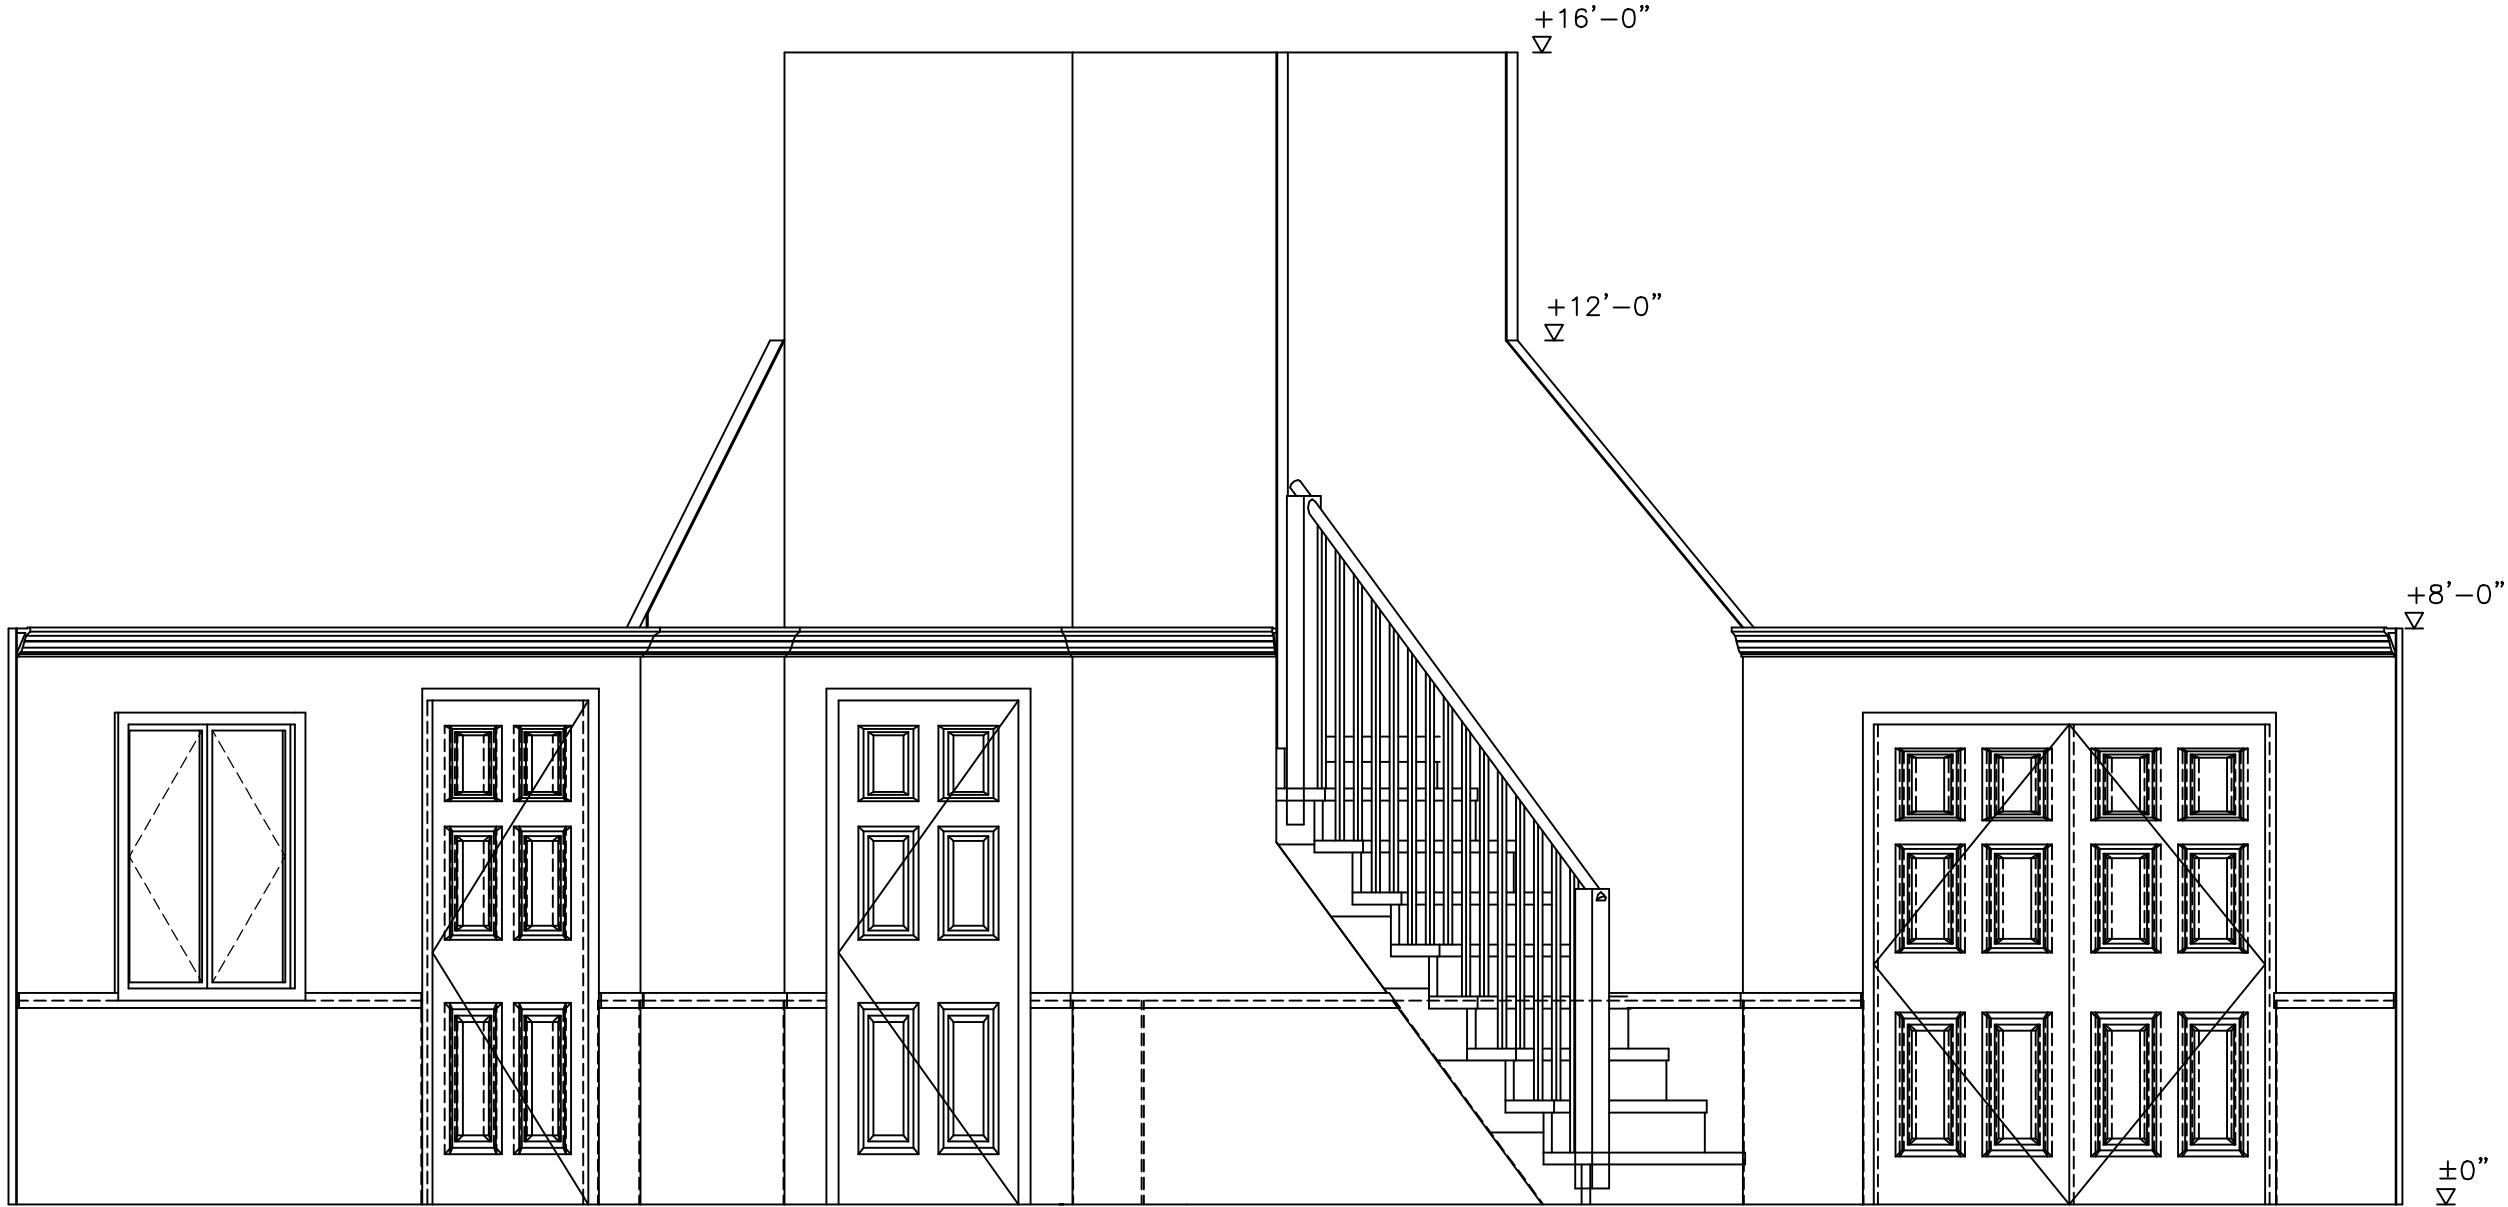

1 ELEVATION OF FRONT AND CENTER
3/8" = 1'-0"

SHEET TITLE

FRONT ELEVATION

PROJECT

ARSENIC & OLD LACE

DRAWING

A-2

REF:

PROJECT NO: CCHS 1002

DATE:

CAD DWG FILE: A-2 FRONT ELEVATION.DWG

DRAWN BY: MJW3

CHK'D BY: XXX