


P:\11-15209-001\11-15209-001.dwg
Apr 25, 2012 3:50pm
1: cadwin




COORD. DIMENSIONS W/ BOILER FLUES. HOLD FRAMING AS HIGH AS POSSIBLE TO FLUES. LOCATE SOUTH WALL TO COVER REMOVED S.H. PR #08

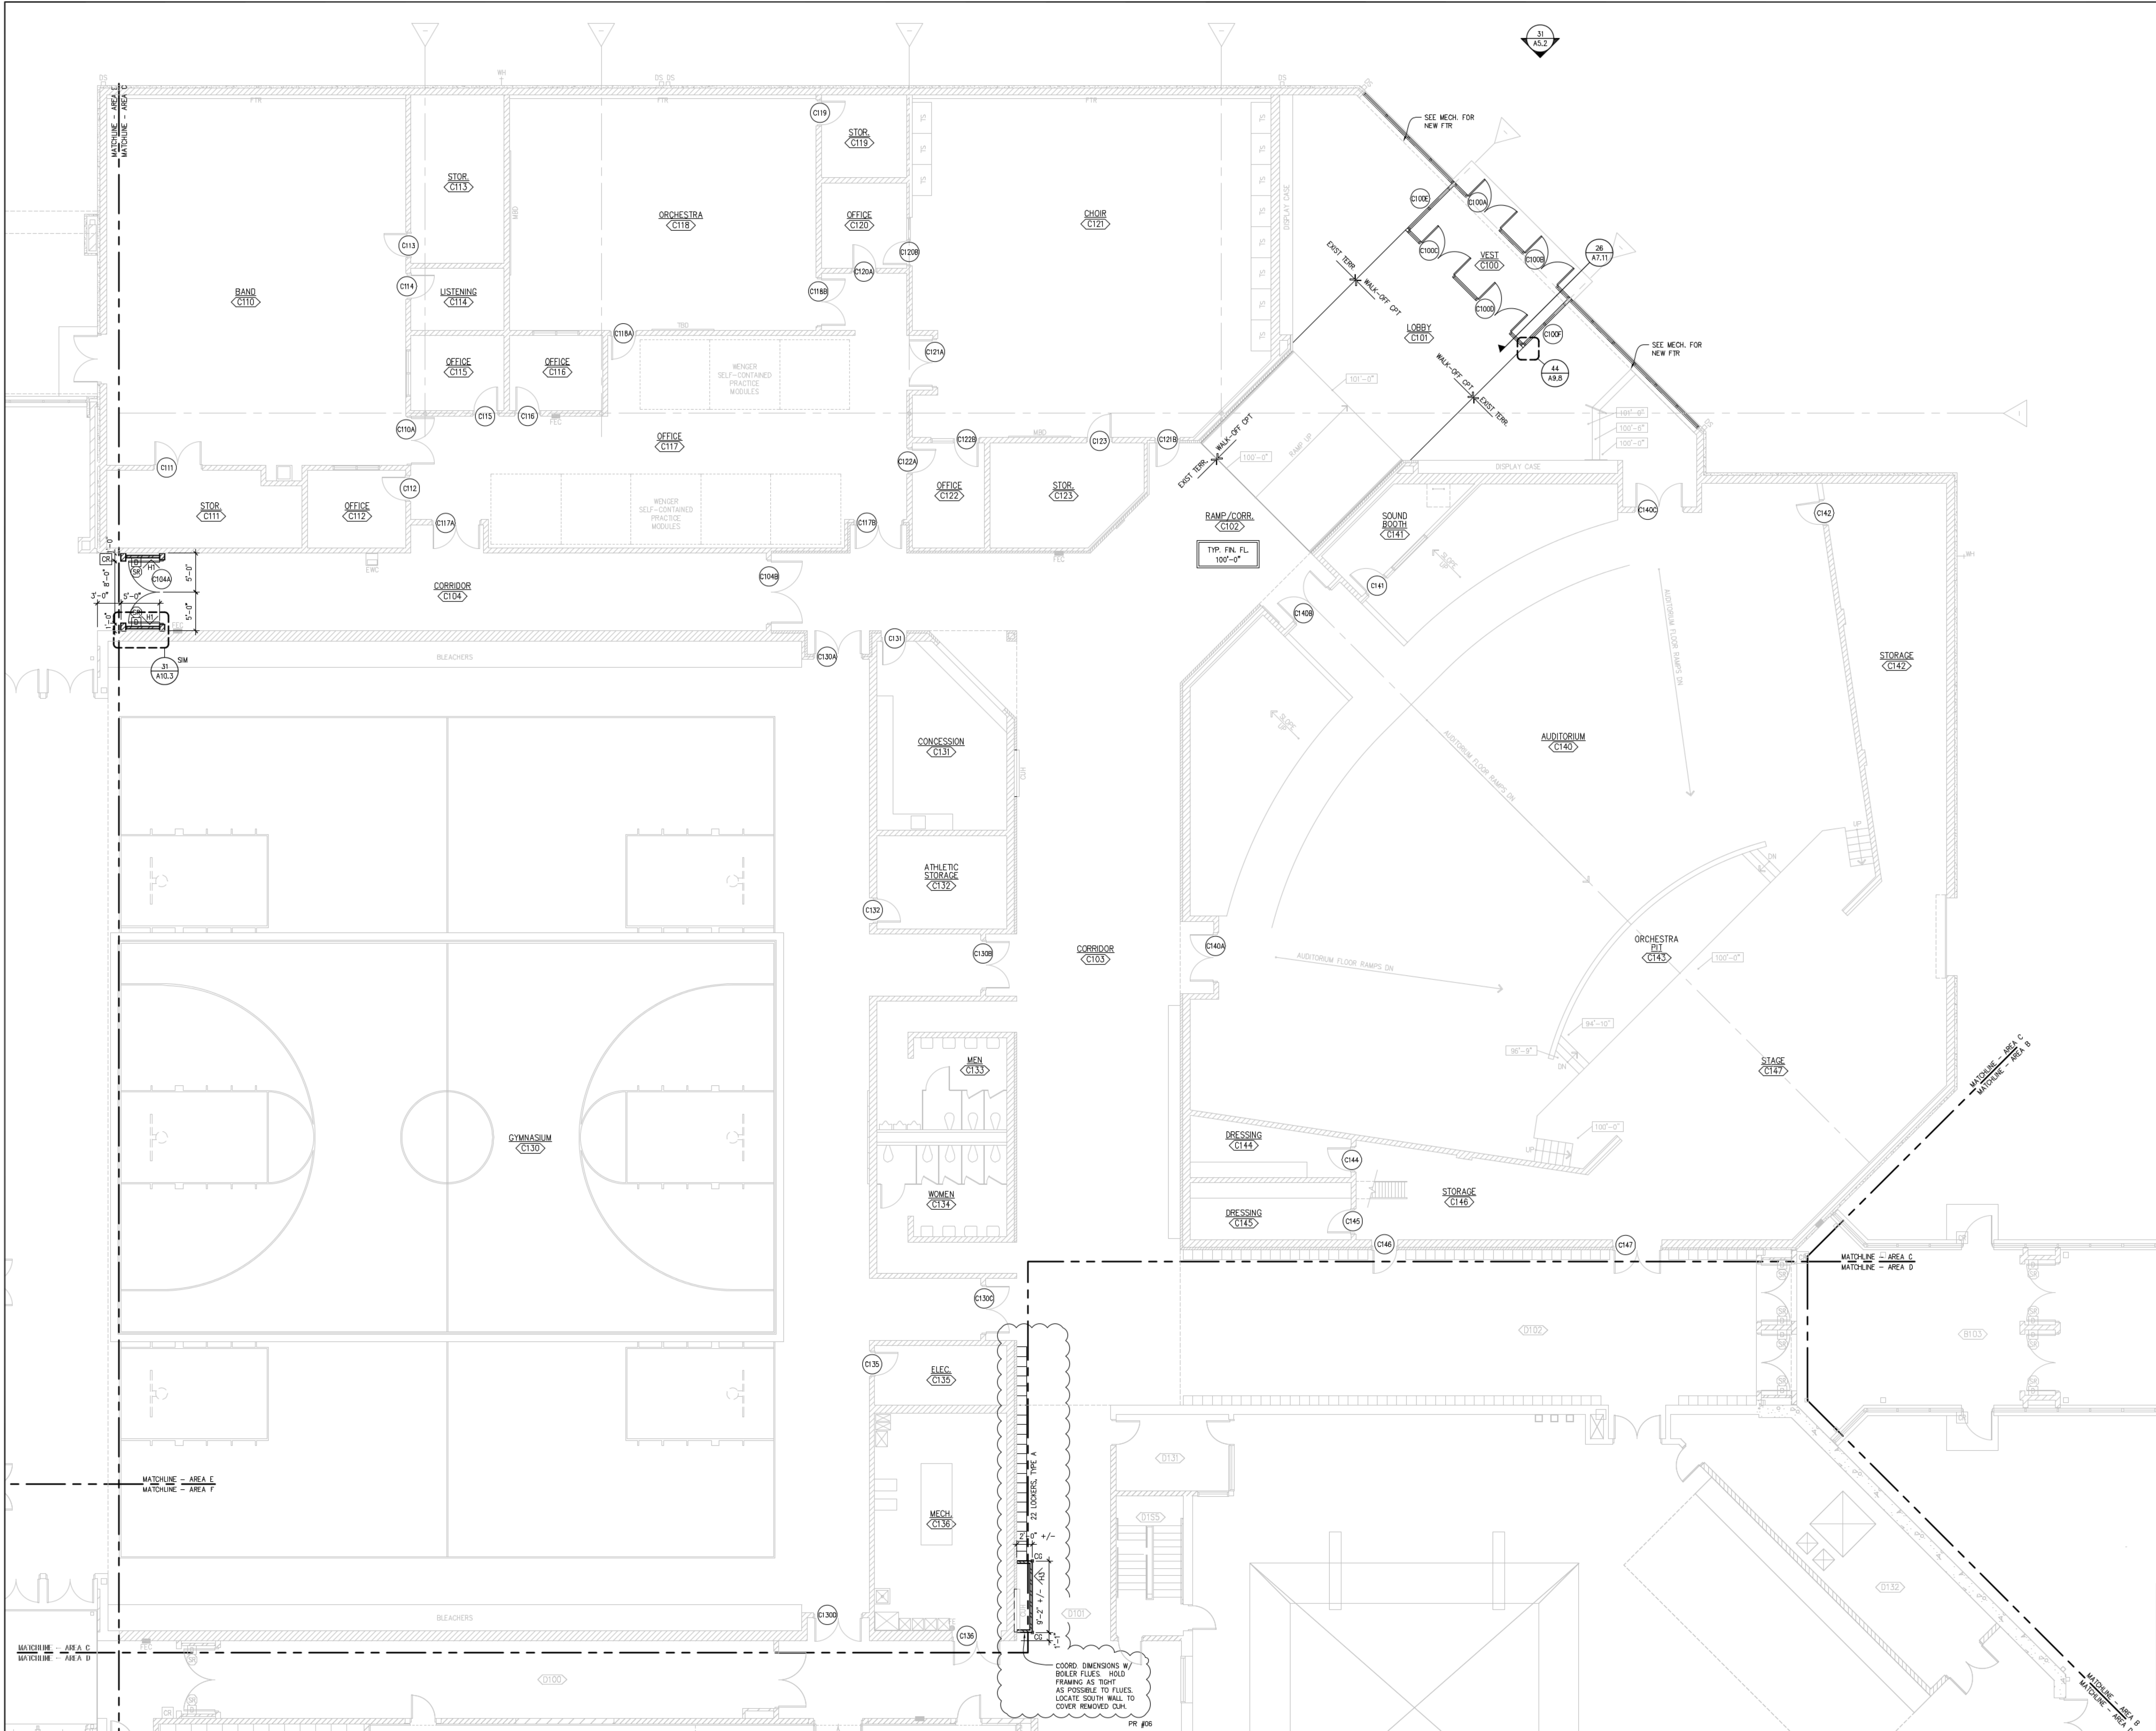

FLOOR PLAN, FIRST LEVEL - AREA C

SCALE: 1/8" = 1'-0"

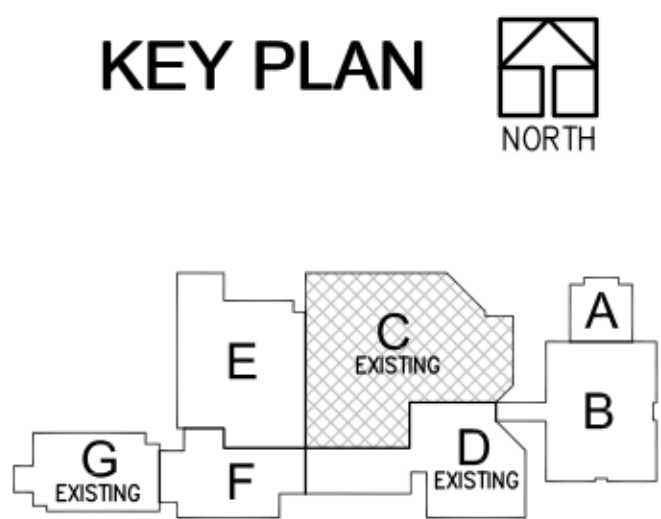

Architecture Engineering Planning Interiors

© 2012, DLR Group Inc., an Iowa corporation

A1.4

11-12101-00
DEC 6, 2012
(Construction Set)
Sept 6, 2012 (Bid Set)

FLOOR PLAN, FIRST LEVEL - AREA C
BOONE HIGH SCHOOL ADDITIONS AND RENOVATIONS
BOONE COMMUNITY SCHOOL DISTRICT

CONSTRUCTION
SET