


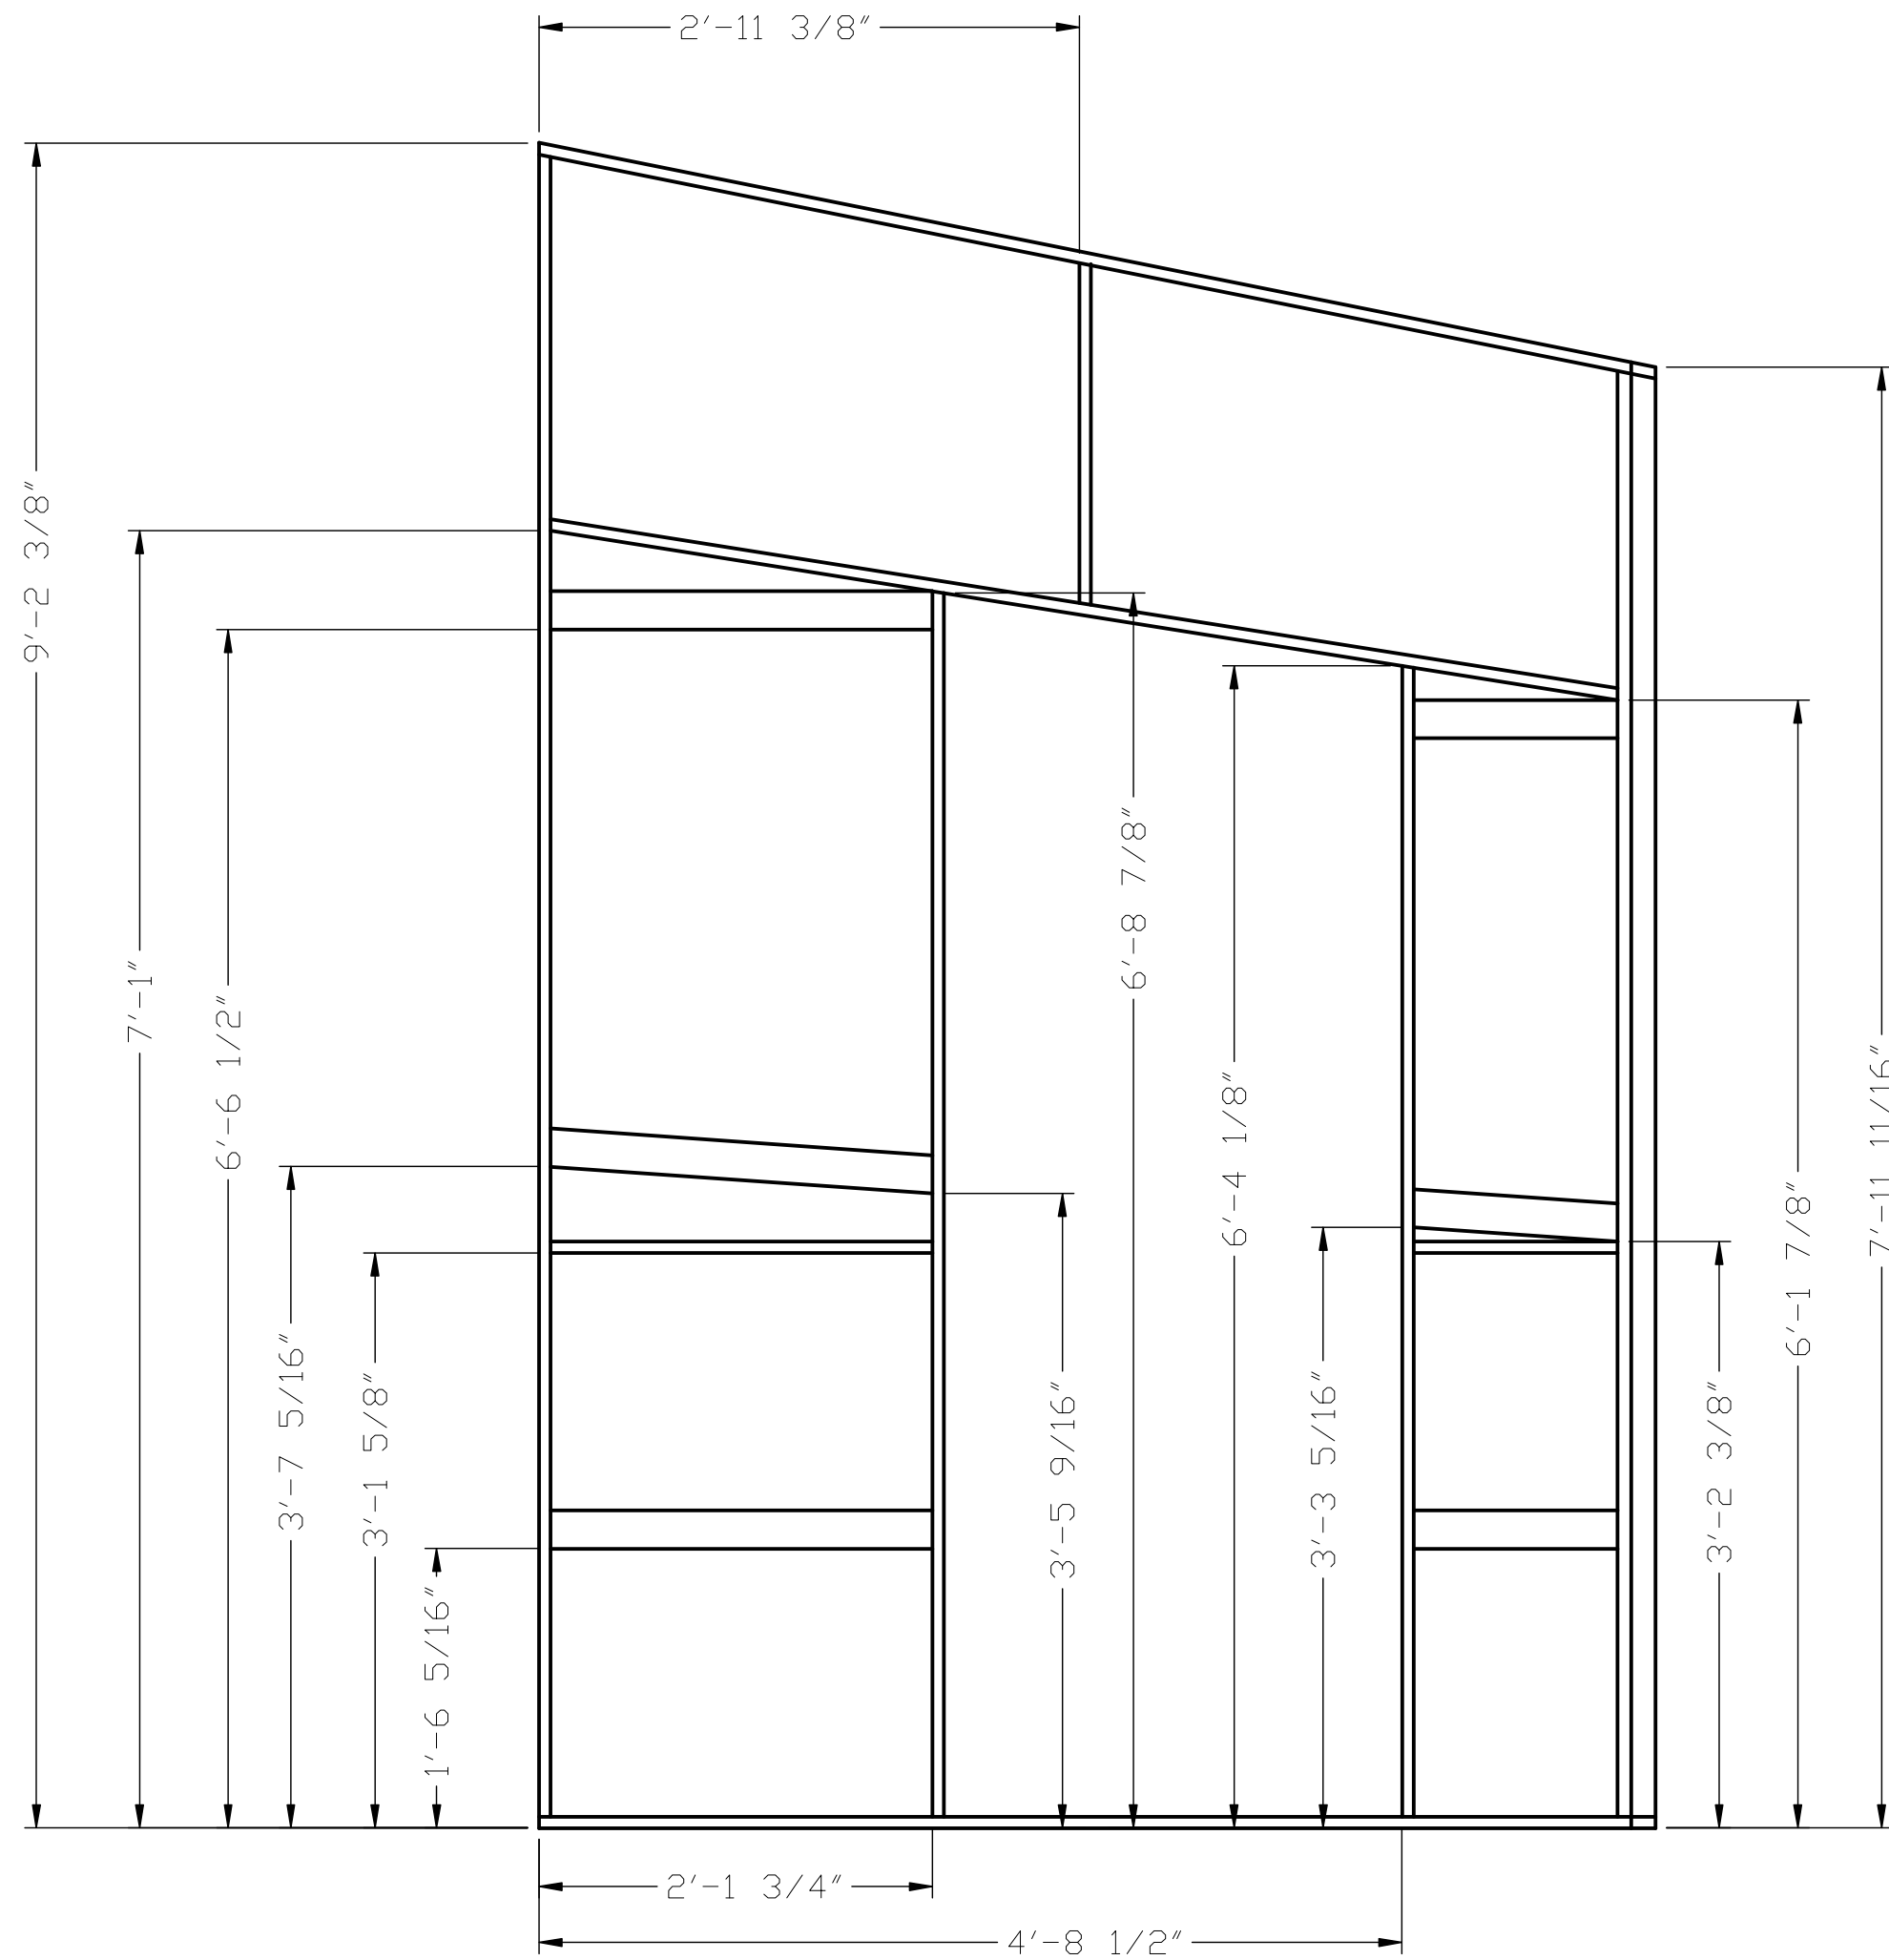
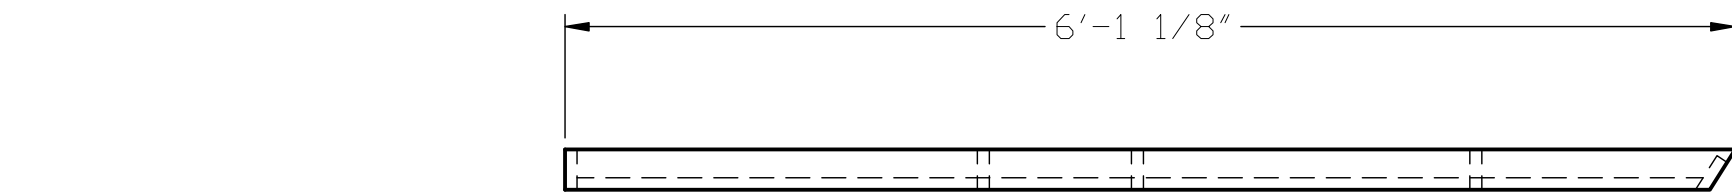


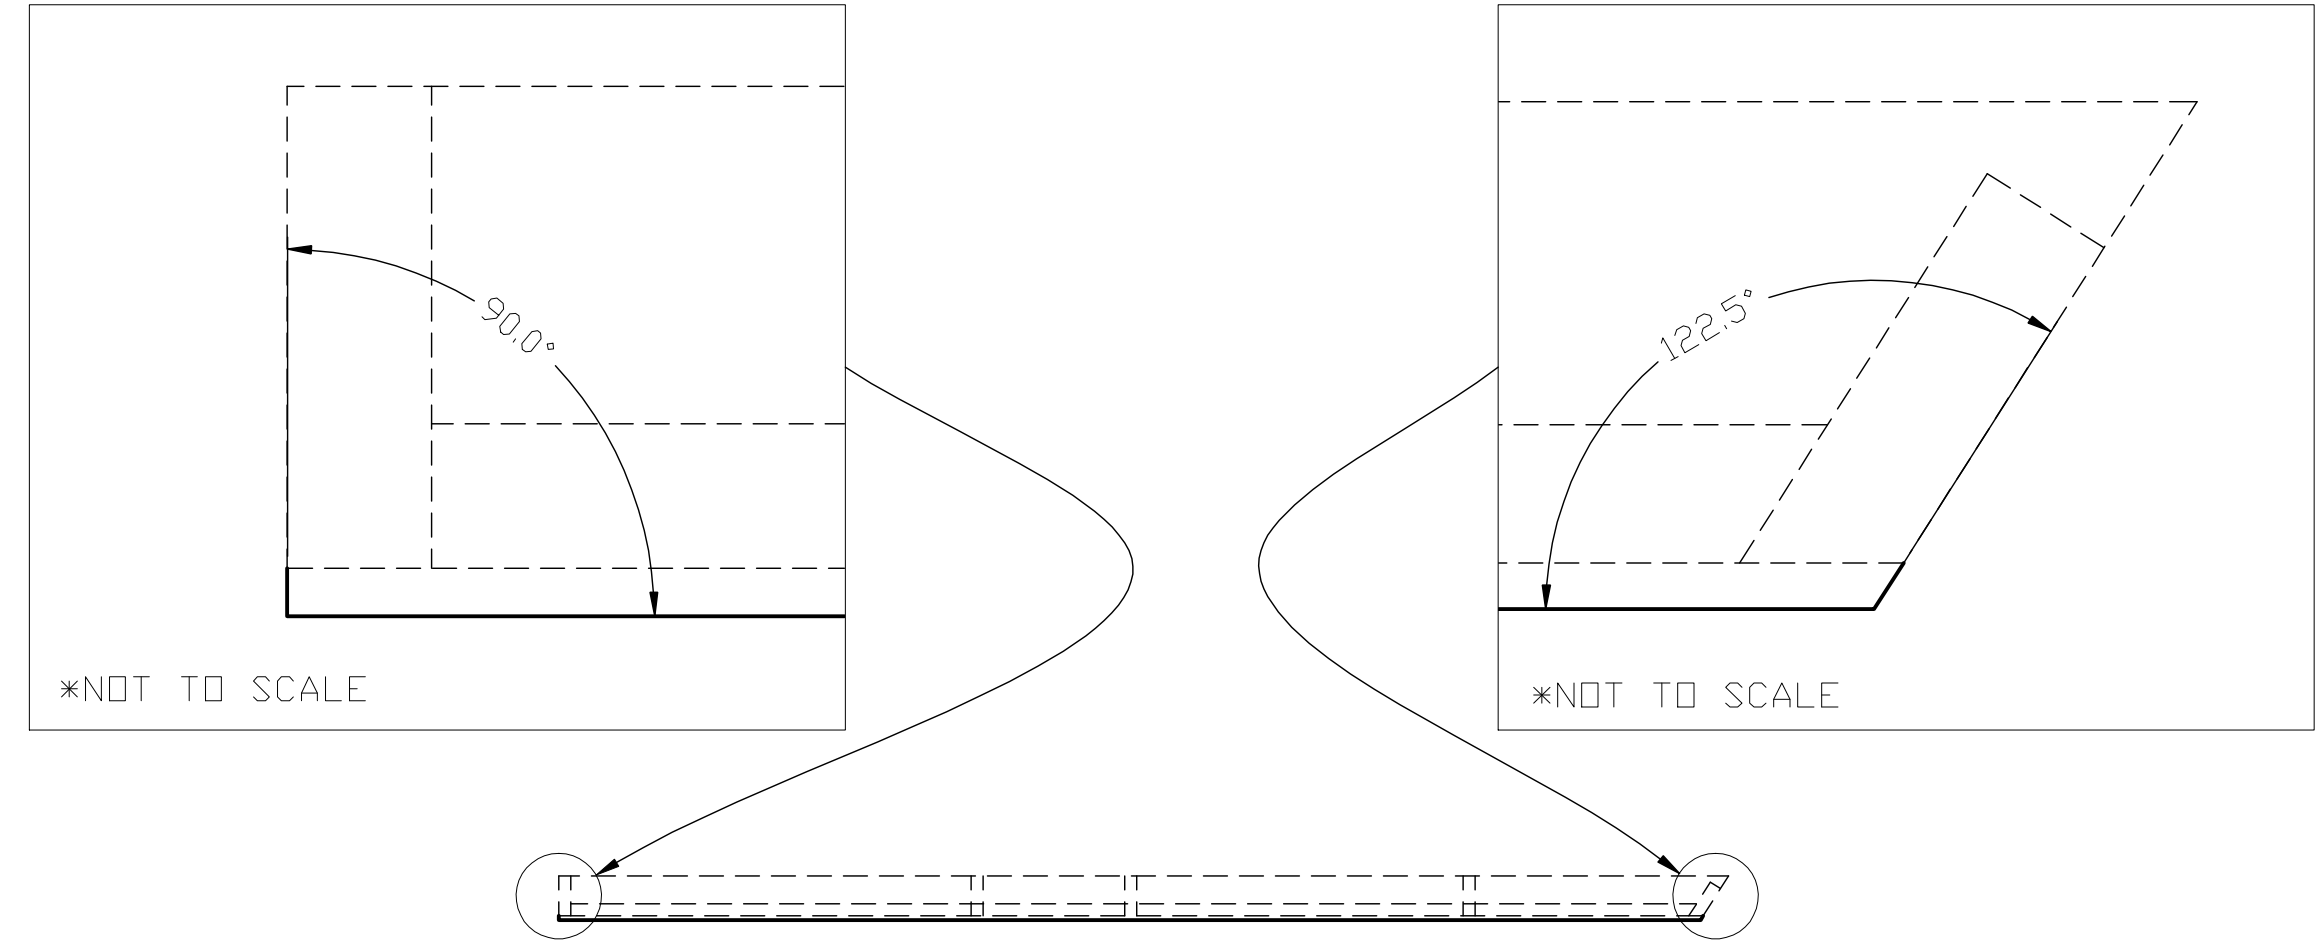

1
SW6 SL WALL A FRAMING 1"=1'
-USE 1X3 PINE FOR ANY LENGTHS OVER 8'
AND 1X3 PLY FOR ANY LENGTHS UNDER 8'
-FRONT VIEW HAS HIDDEN LINES REMOVED
FOR CLARITY

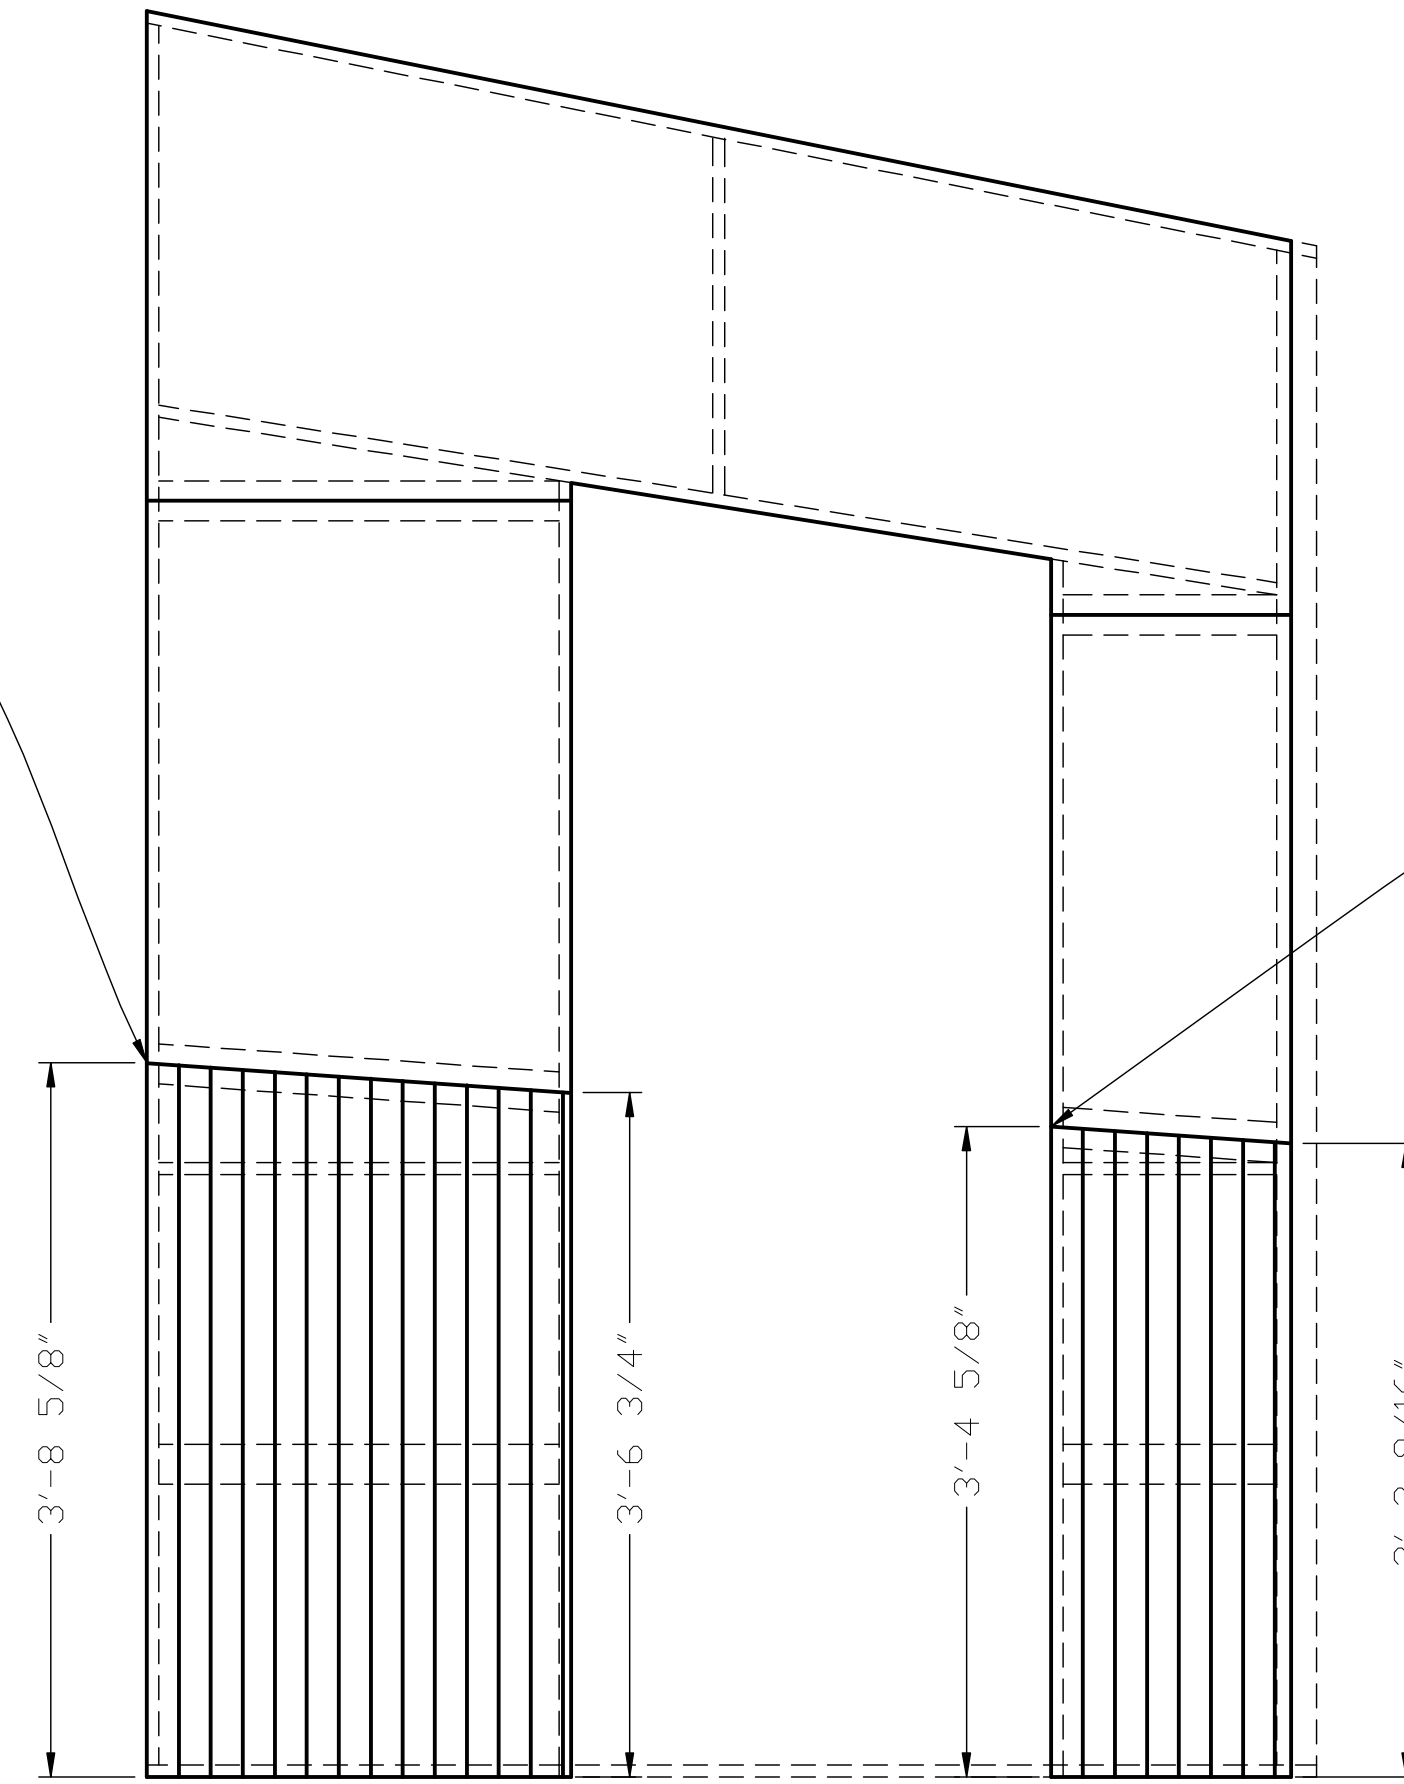

-START GROVES HERE
-FIRST GROVE IS
SPECIAL SEE DETAIL

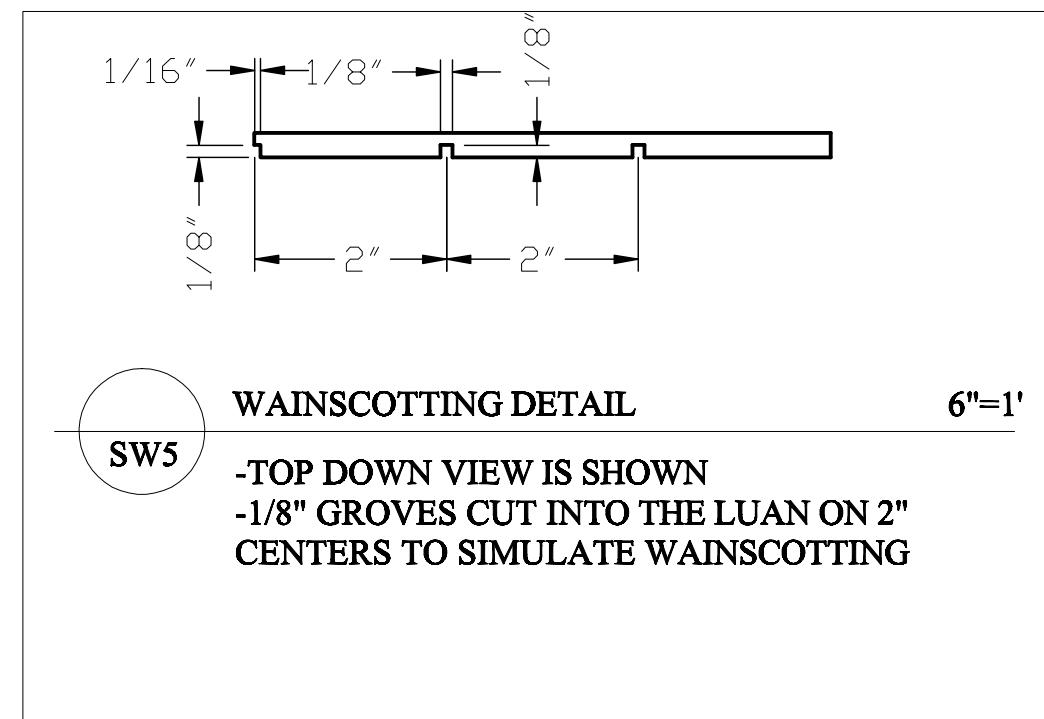

START THESE
GROVES HERE,
THERES NOTHING
SPECIAL ABOUT
THESE GROVES DO
THEM THE SAME AS
THE OTHER PLATES

2
SW5 SL WALL A FRAMING 1"=1'
-LUAN FACING
-BOTTOM FACING GETS GROVES CUT IN IT
TO SIMULATE WAINSCOTTING (SEE ABOVE
LEFT FOR WAINSCOTTING DETAIL)
-FACING IS TO CONTINE THE ABGLE THAT IS
CUT INTO THE FRAME (SEE DETAIL ABOVE
FOR ANGLES AND CLARIFICATION)



LITTLE SHOP OF HORRORS MGR 2008

LITTLE SHOP OF HORRORS SHOP WALLS SL WALL A

Director:
S. BEBOUT

Designer:
C. LIM

Tech Dic:
AMARAKOON

Drawn By:
C. HERB

Date: **7-30-08**

Scale: **1"=1'**

Revision #-Date:
0-ORIGINAL

SW6