


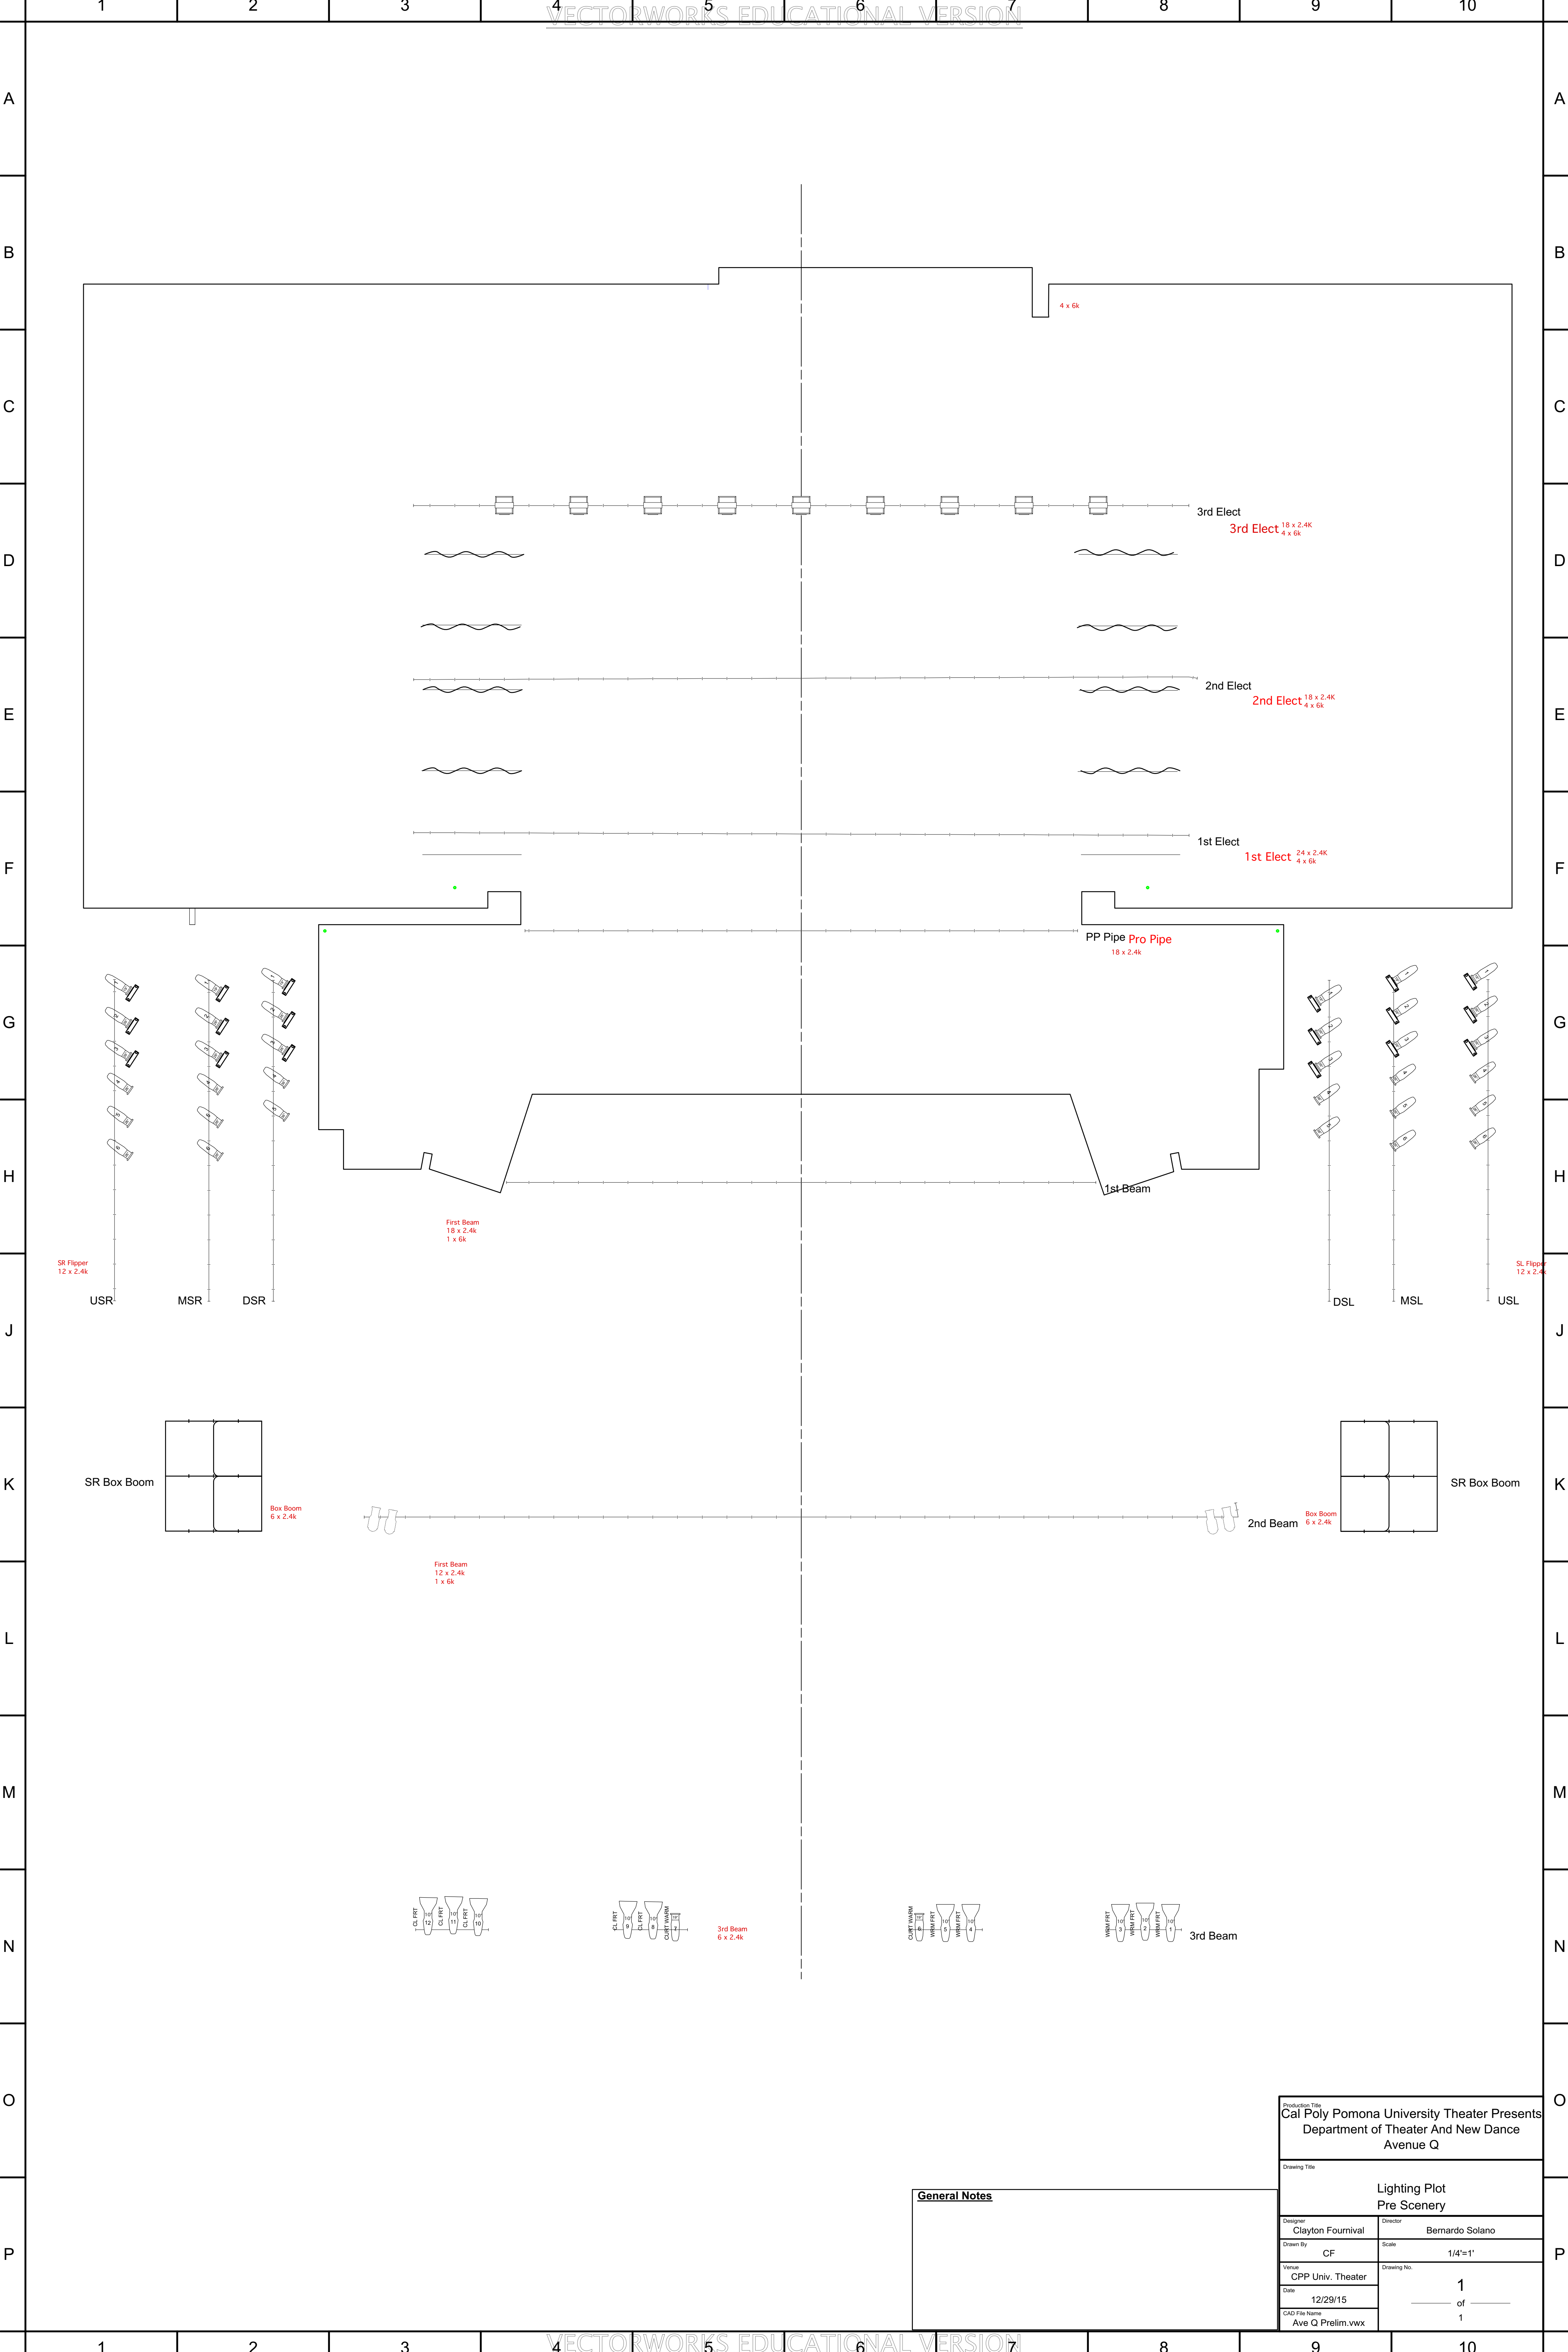

Production Title Cal Poly Pomona University Theater Presents Department of Theater And New Dance Avenue Q	
Drawing Title Lighting Plot Pre Scenery	
Designer Clayton Fournival	Director Bernardo Solano
Drawn By CF	Scale 1/4"=1'
Version CPP Univ. Theater	Drawing No. 1 of 1
Date 12/29/15	
CAO File Name Ave Q Prelim.vwx	

General Notes