


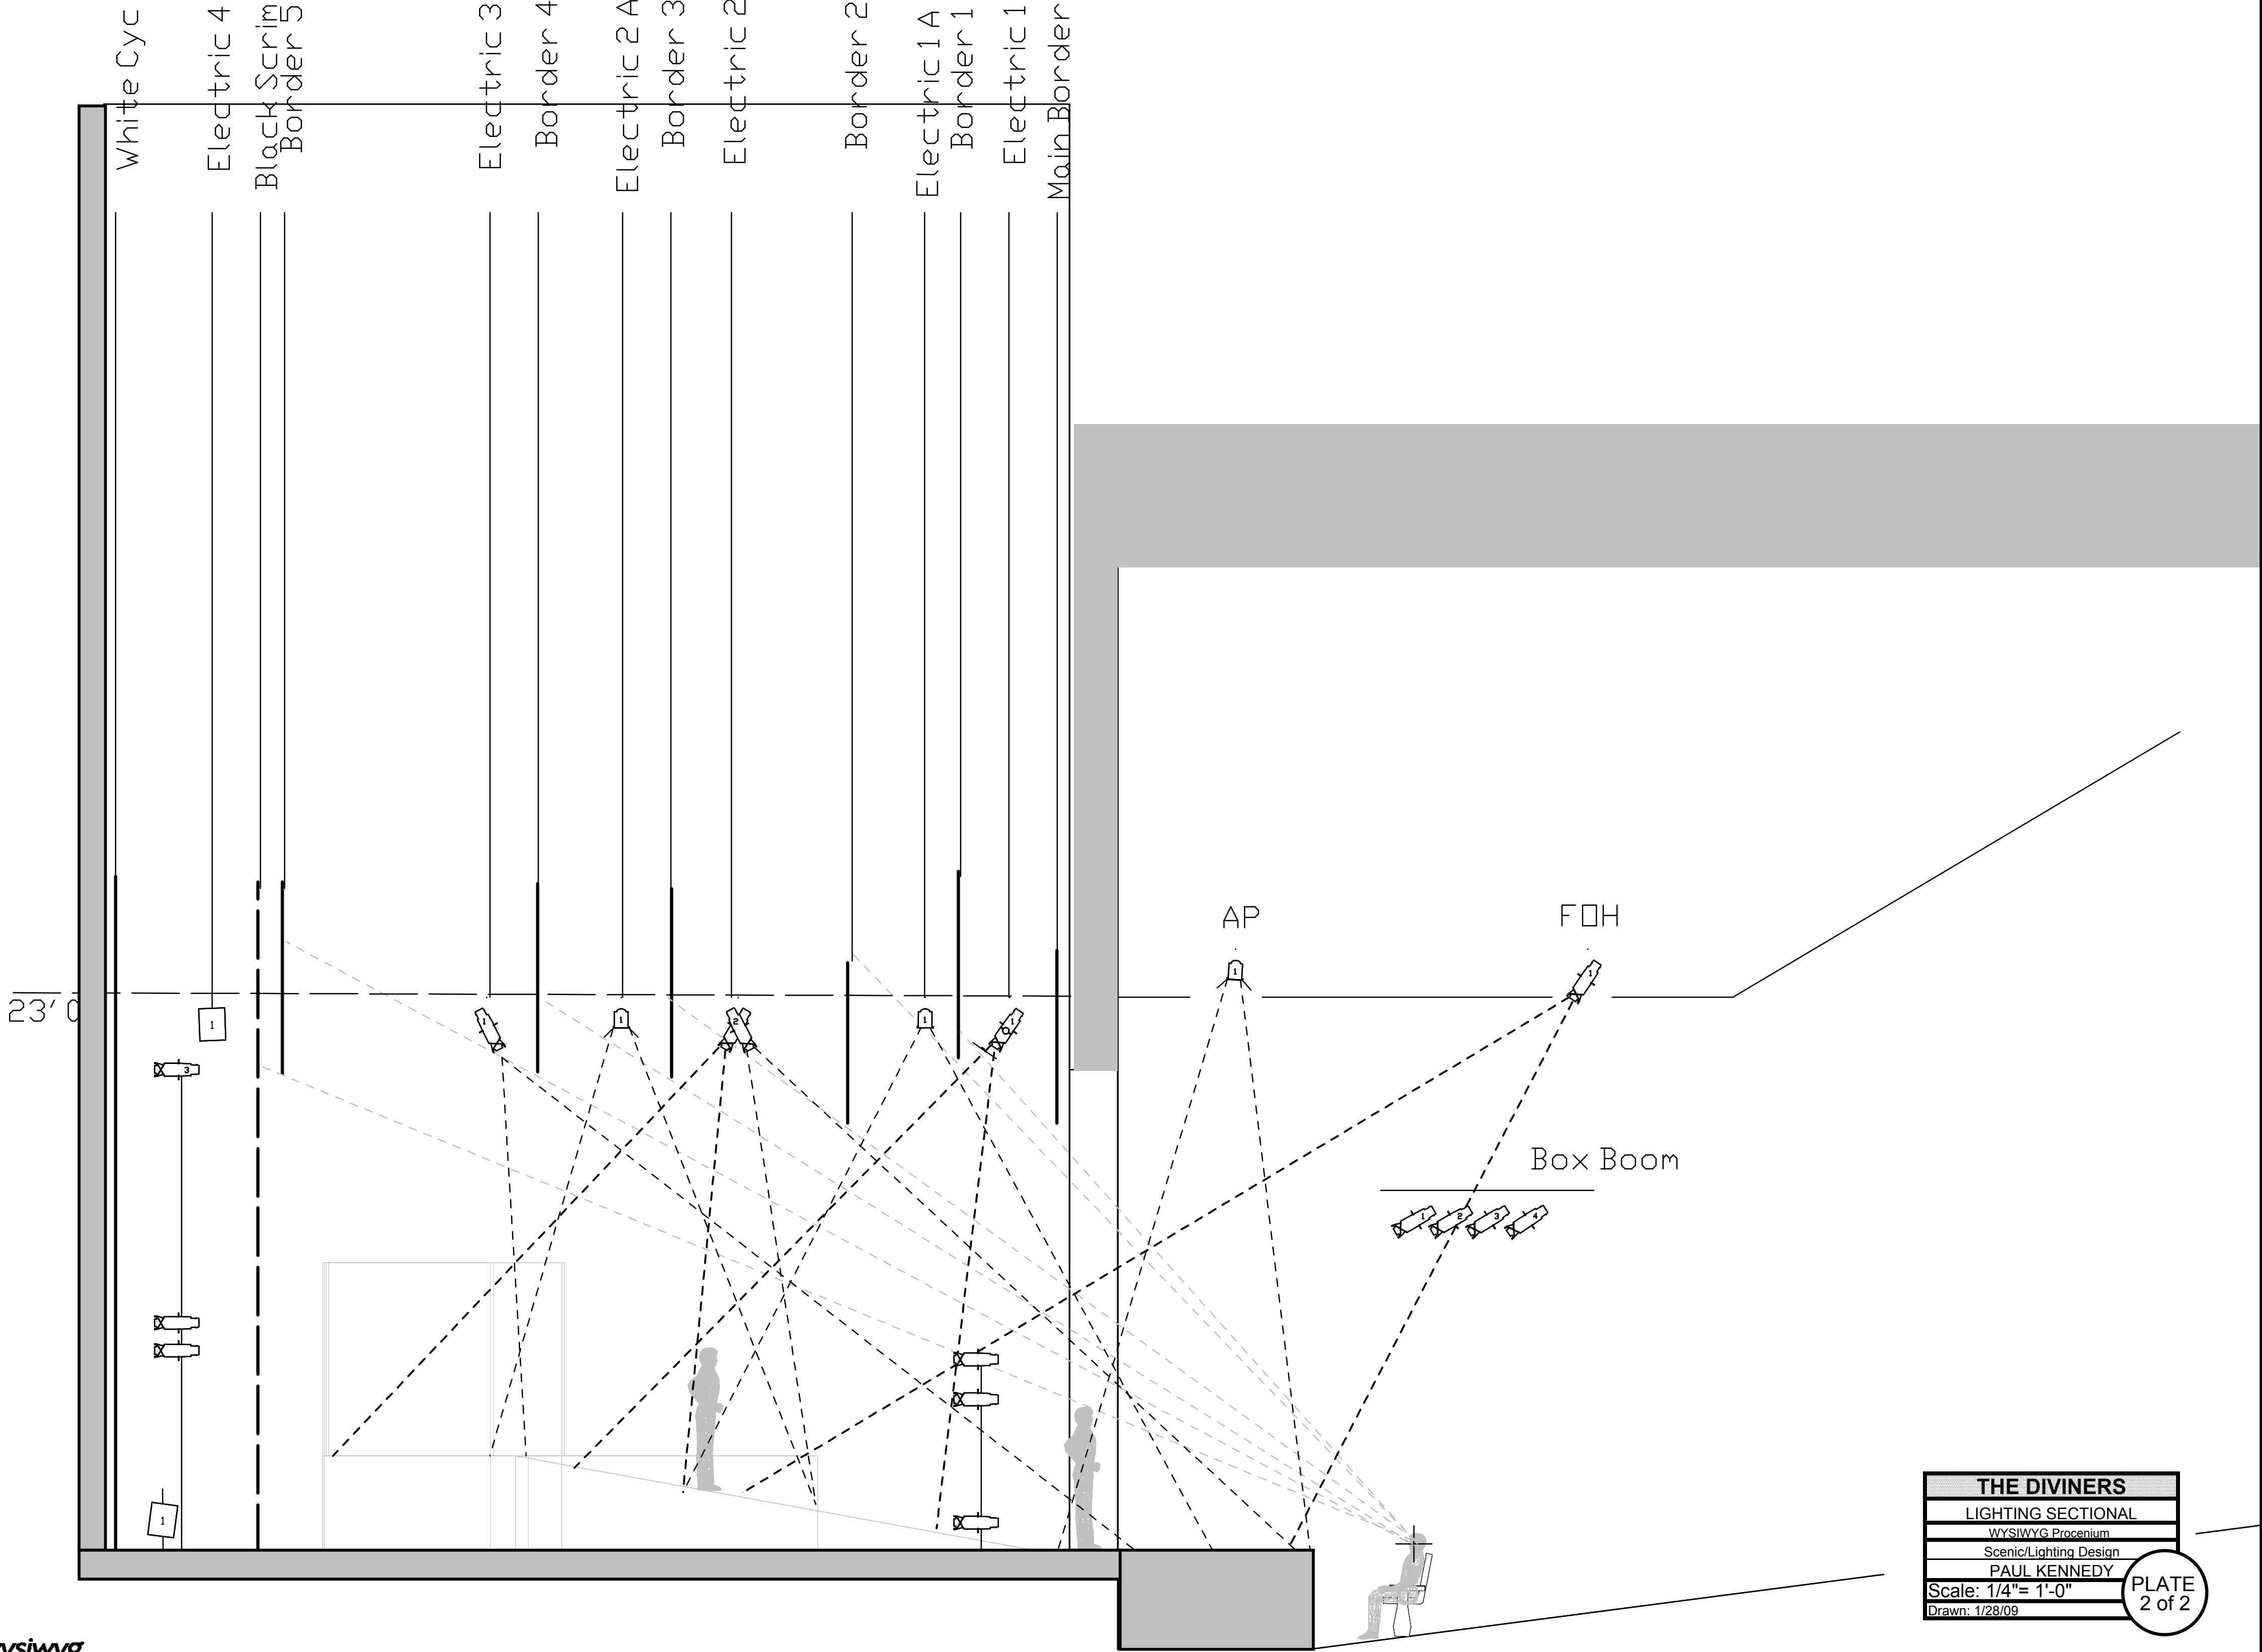

THE DIVINERS
LIGHTING SECTIONAL
WYSIWYG Procenium
Scenic/Lighting Design
PAUL KENNEDY
Scale: 1/4" = 1'-0"
Drawn: 1/28/09