
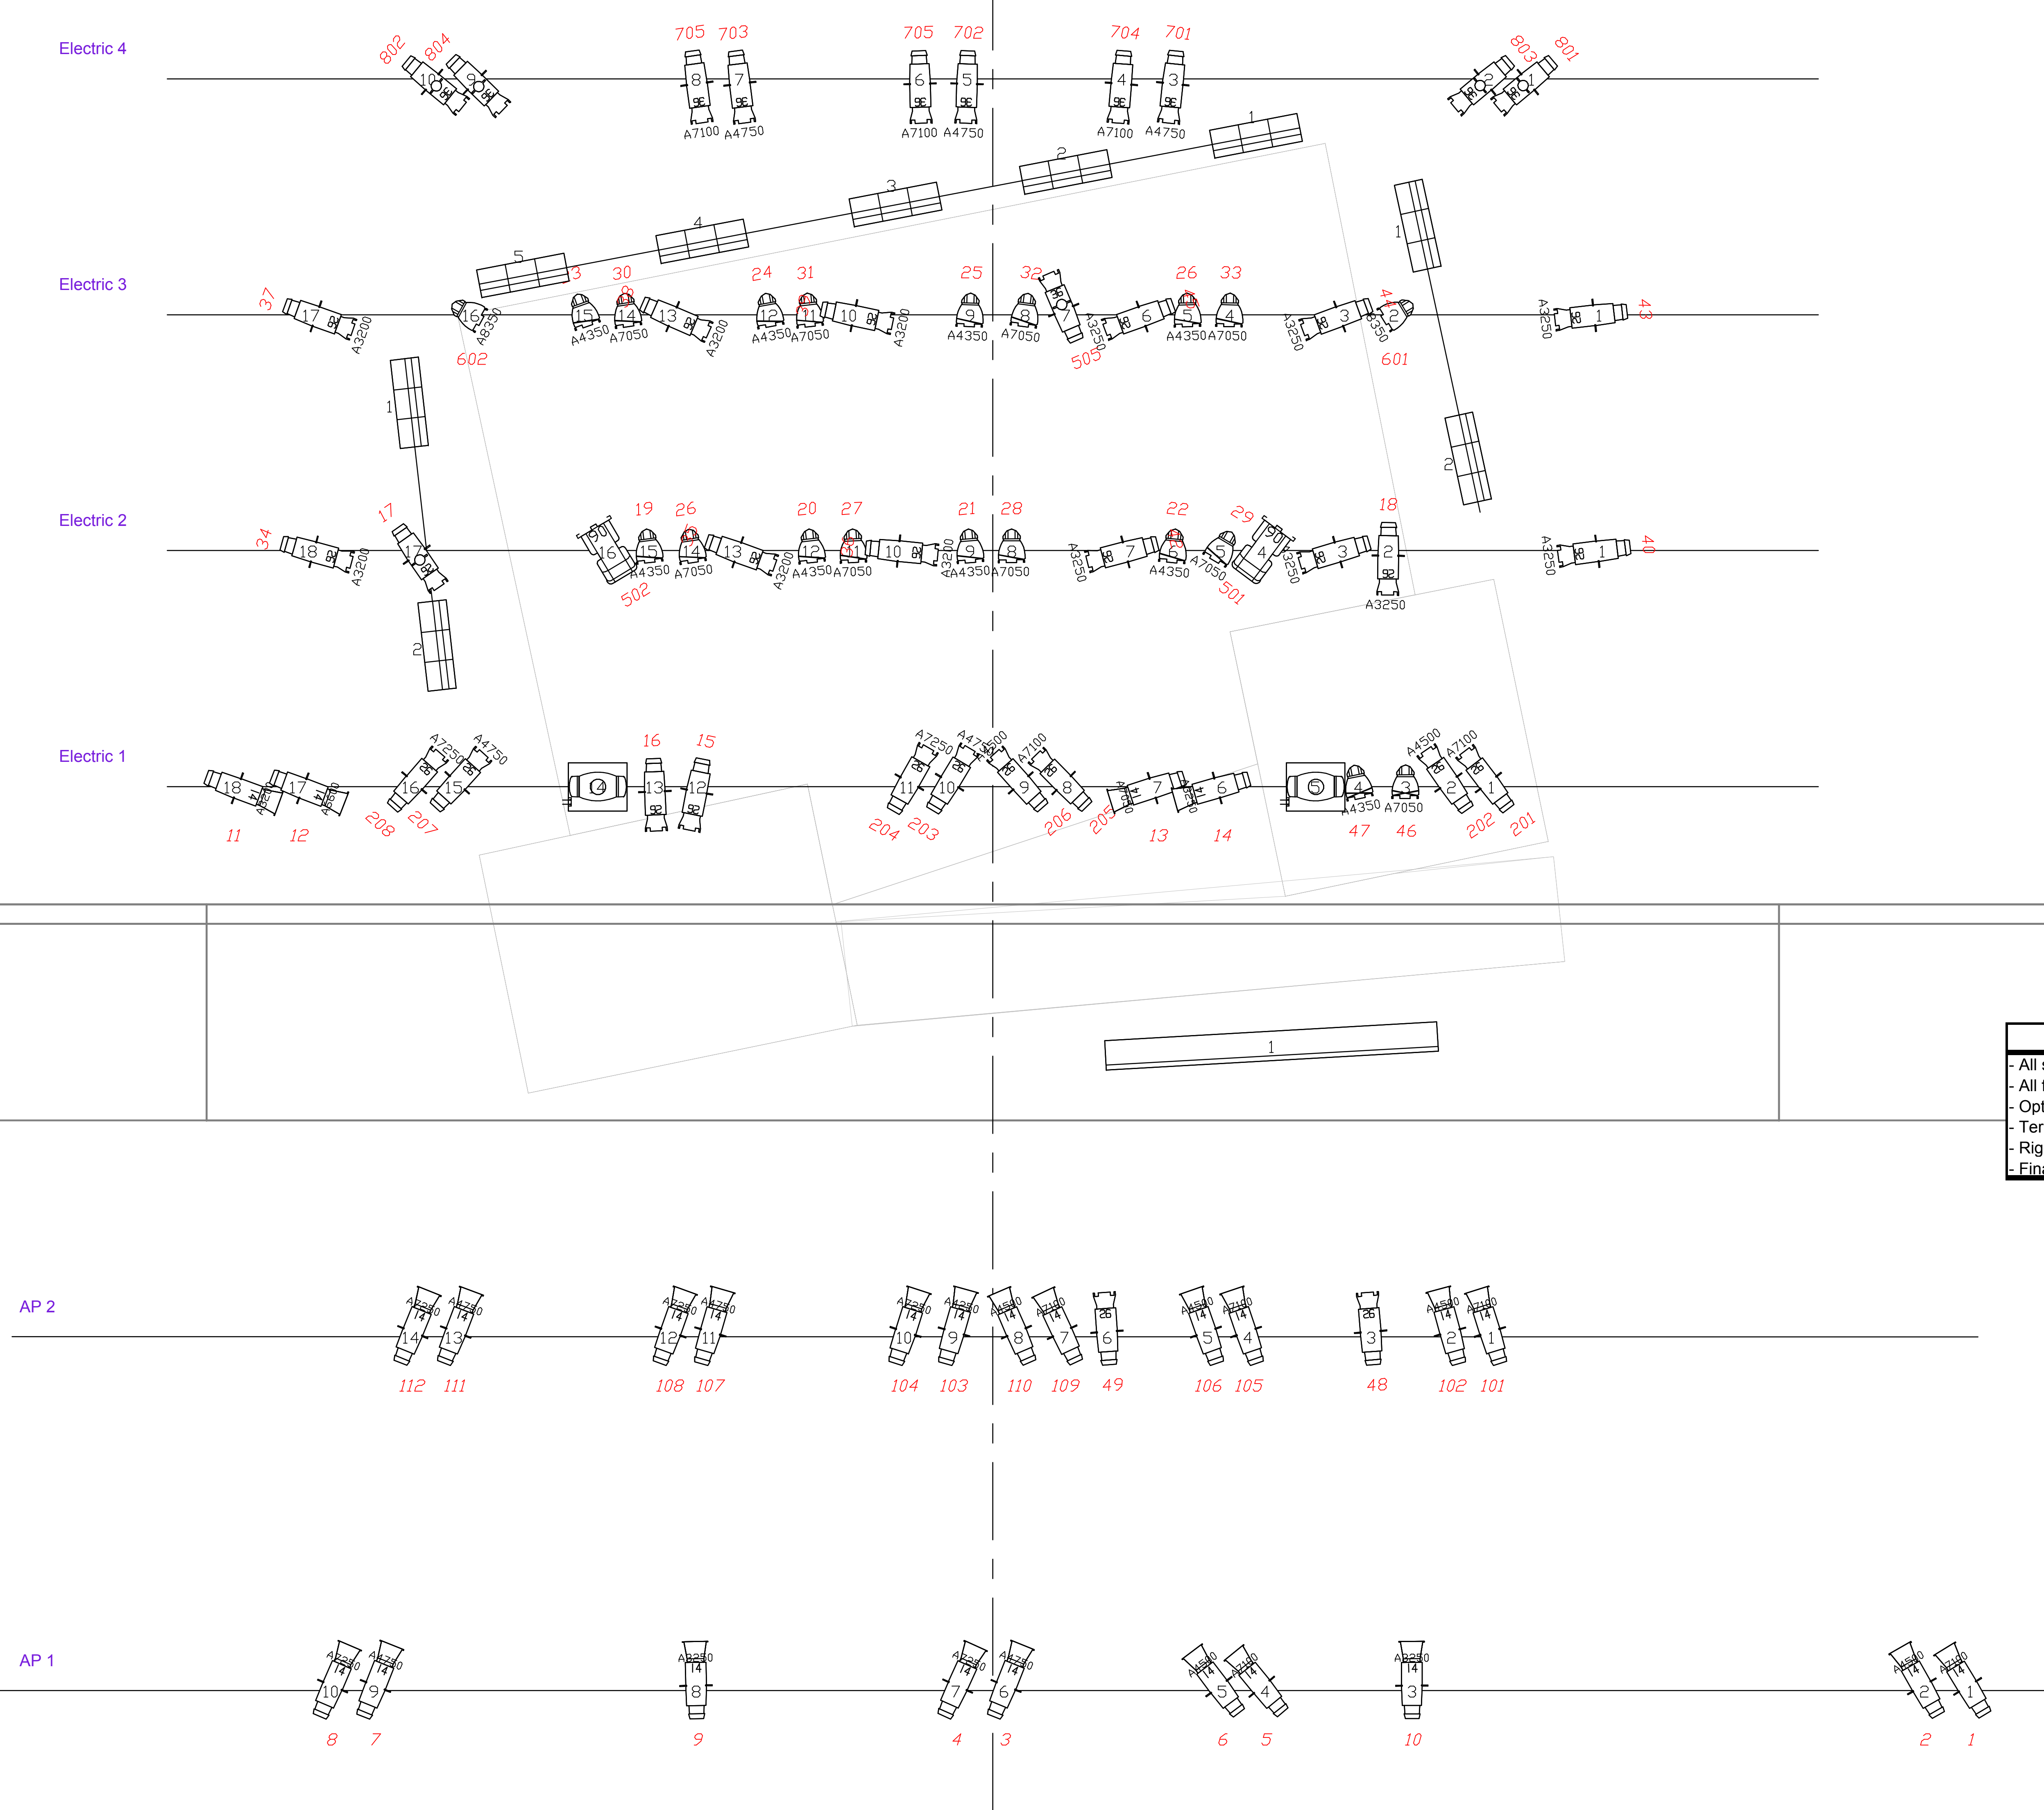
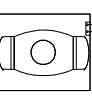
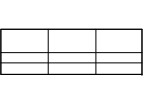


 


Legend

Symbol	Name	Count
	Source 4 Par MFL v3	16
	Source 4 Par NSP v3	2
	Source 4 14	26
	Source 4 26	26
	Source 4 36	11
	Pacific 90°	2
	Source 4 Par WFL v3	2
	Mac 550 Plan	2
	Altman GC Plan 3	9
	Zipstrip Front	1

NOTES

- All spacing is 1'6" unless otherwise noted.
- All fixtures to have safety chains
- Opto splitters to be supplied where necessary
- Termination on all DMX
- Rigging safety gear to be supplied by house
- Final trims on-site by lighting designer

Color

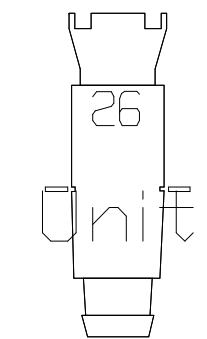

Channel

The Runner Stumbles

Lighting Design:	Paul Kennedy
Director:	Jane Doe
Scenic Design:	Patricia Woodbridge
Producer:	John Doe
Venue:	WYSIWYG Procenium
Date of Production:	January 5, 6, 7, 2009
Drawn By:	Paul Kennedy

1/2" =1'0"

1 of 1