


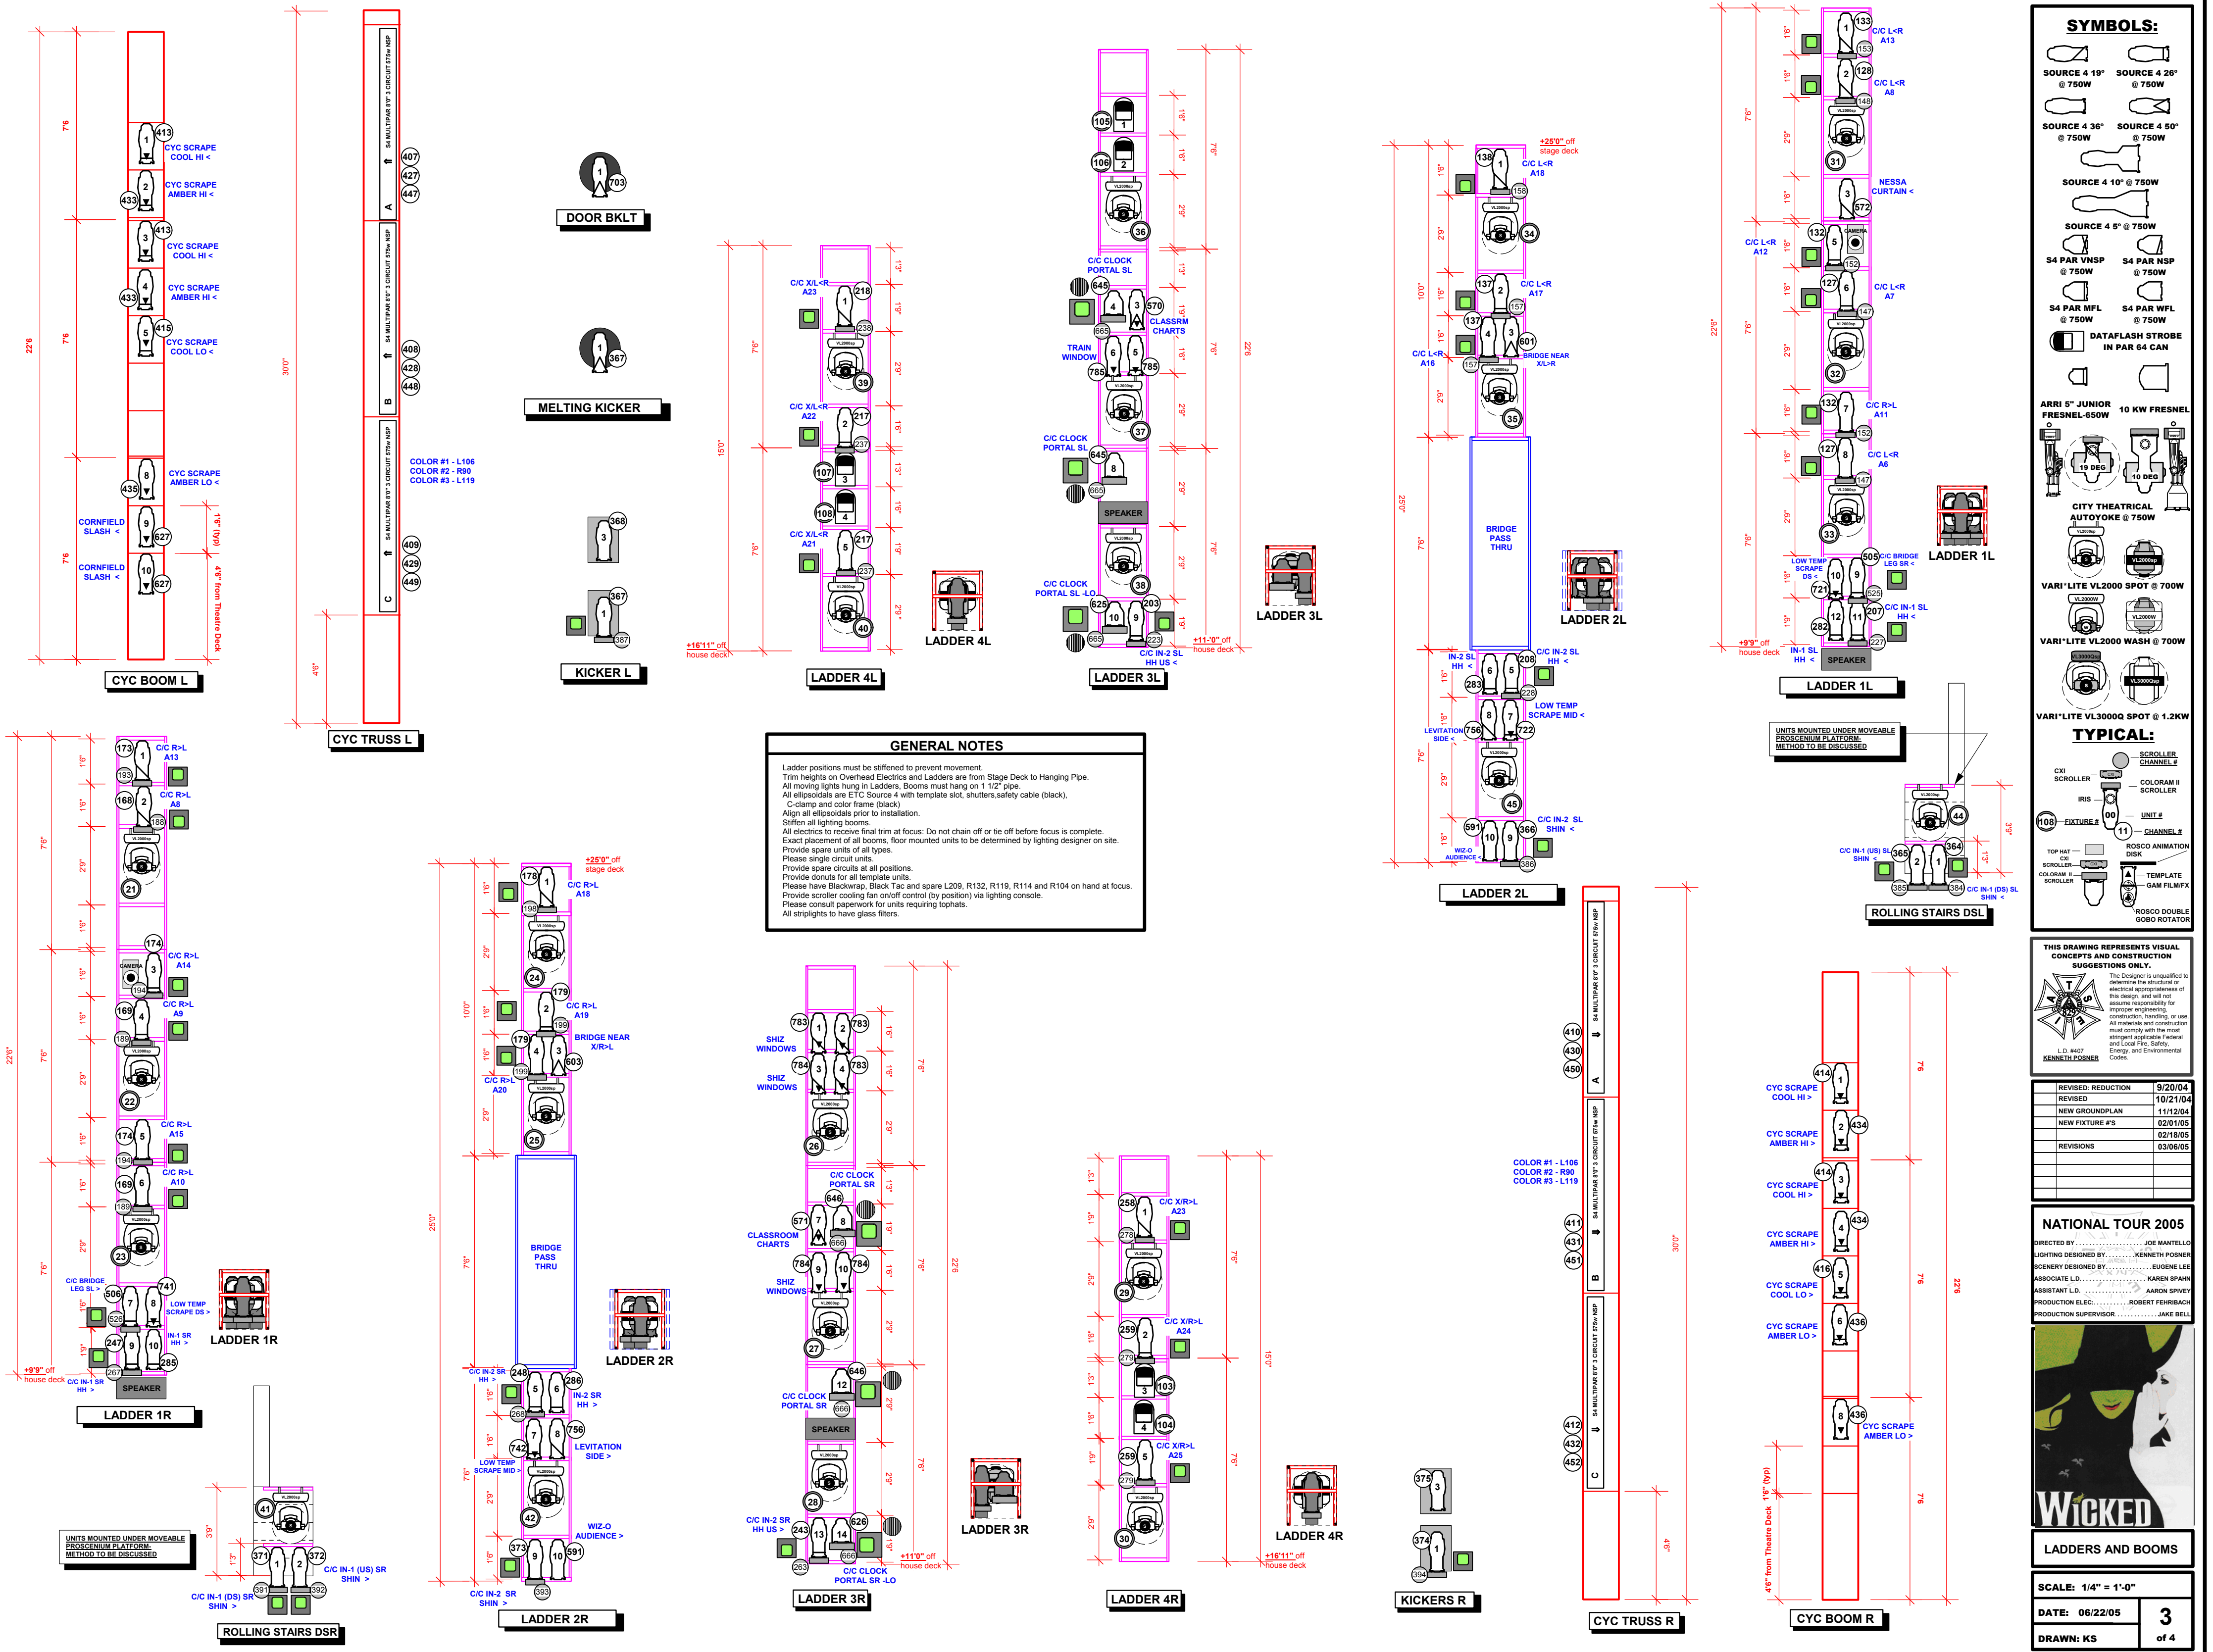

SYMBOLS:

SOURCE 4 19" @ 750W

SOURCE 4 26" @ 750W

SOURCE 4 36" @ 750W

SOURCE 4 50" @ 750W

SOURCE 4 10" @ 750W

SOURCE 4 5" @ 750W

S4 PAR VNSP @ 750W

S4 PAR NSP @ 750W

S4 PAR MFL @ 750W

S4 PAR WFL @ 750W

DATAFLASH STROBE IN PAR 64 CAN

ARRI 5" JUNIOR FRESNEL-650W

10 KW FRESNEL

CITY THEATRICAL AUTOYOKE @ 750W

VARI'LITE VL2000 SPOT @ 700W

VARI'LITE VL2000 WASH @ 700W

VARI'LITE VL3000Q SPOT @ 1.2KW

TYPICAL:

SCROLLER CHANNEL #

SCROLLER CHANNEL #

UNIT #

CHANNEL #

ROSCO ANIMATION DISK

TEMPLATE

GAM FILMFX

ROSCO DOUBLE GOBO ROTATOR

THIS DRAWING REPRESENTS VISUAL CONCEPTS AND CONSTRUCTION SUGGESTIONS ONLY.

REVISED: REDUCTION

9/20/04

REVISED

10/21/04

NEW GROUNDPLAN

11/12/04

NEW FIXTURE #'S

02/01/05

REVISIONS

02/18/05

03/06/05

NATIONAL TOUR 2005

DIRECTED BY

JOE MANTELLO

LIGHTING DESIGNED BY

KENNETH POSNER

SCENERY DESIGNED BY

EUGENE LEE

ASSOCIATE L.D.

AARON SPIVEY

PRODUCTION ELEC.

ROBERT FERREBACH

PRODUCTION SUPERVISOR

JAKE BELL

LADDERS AND BOOMS

SCALE: 1/4" = 1'-0"

DATE: 06/22/05

DRAWN: KS

3 of 4