
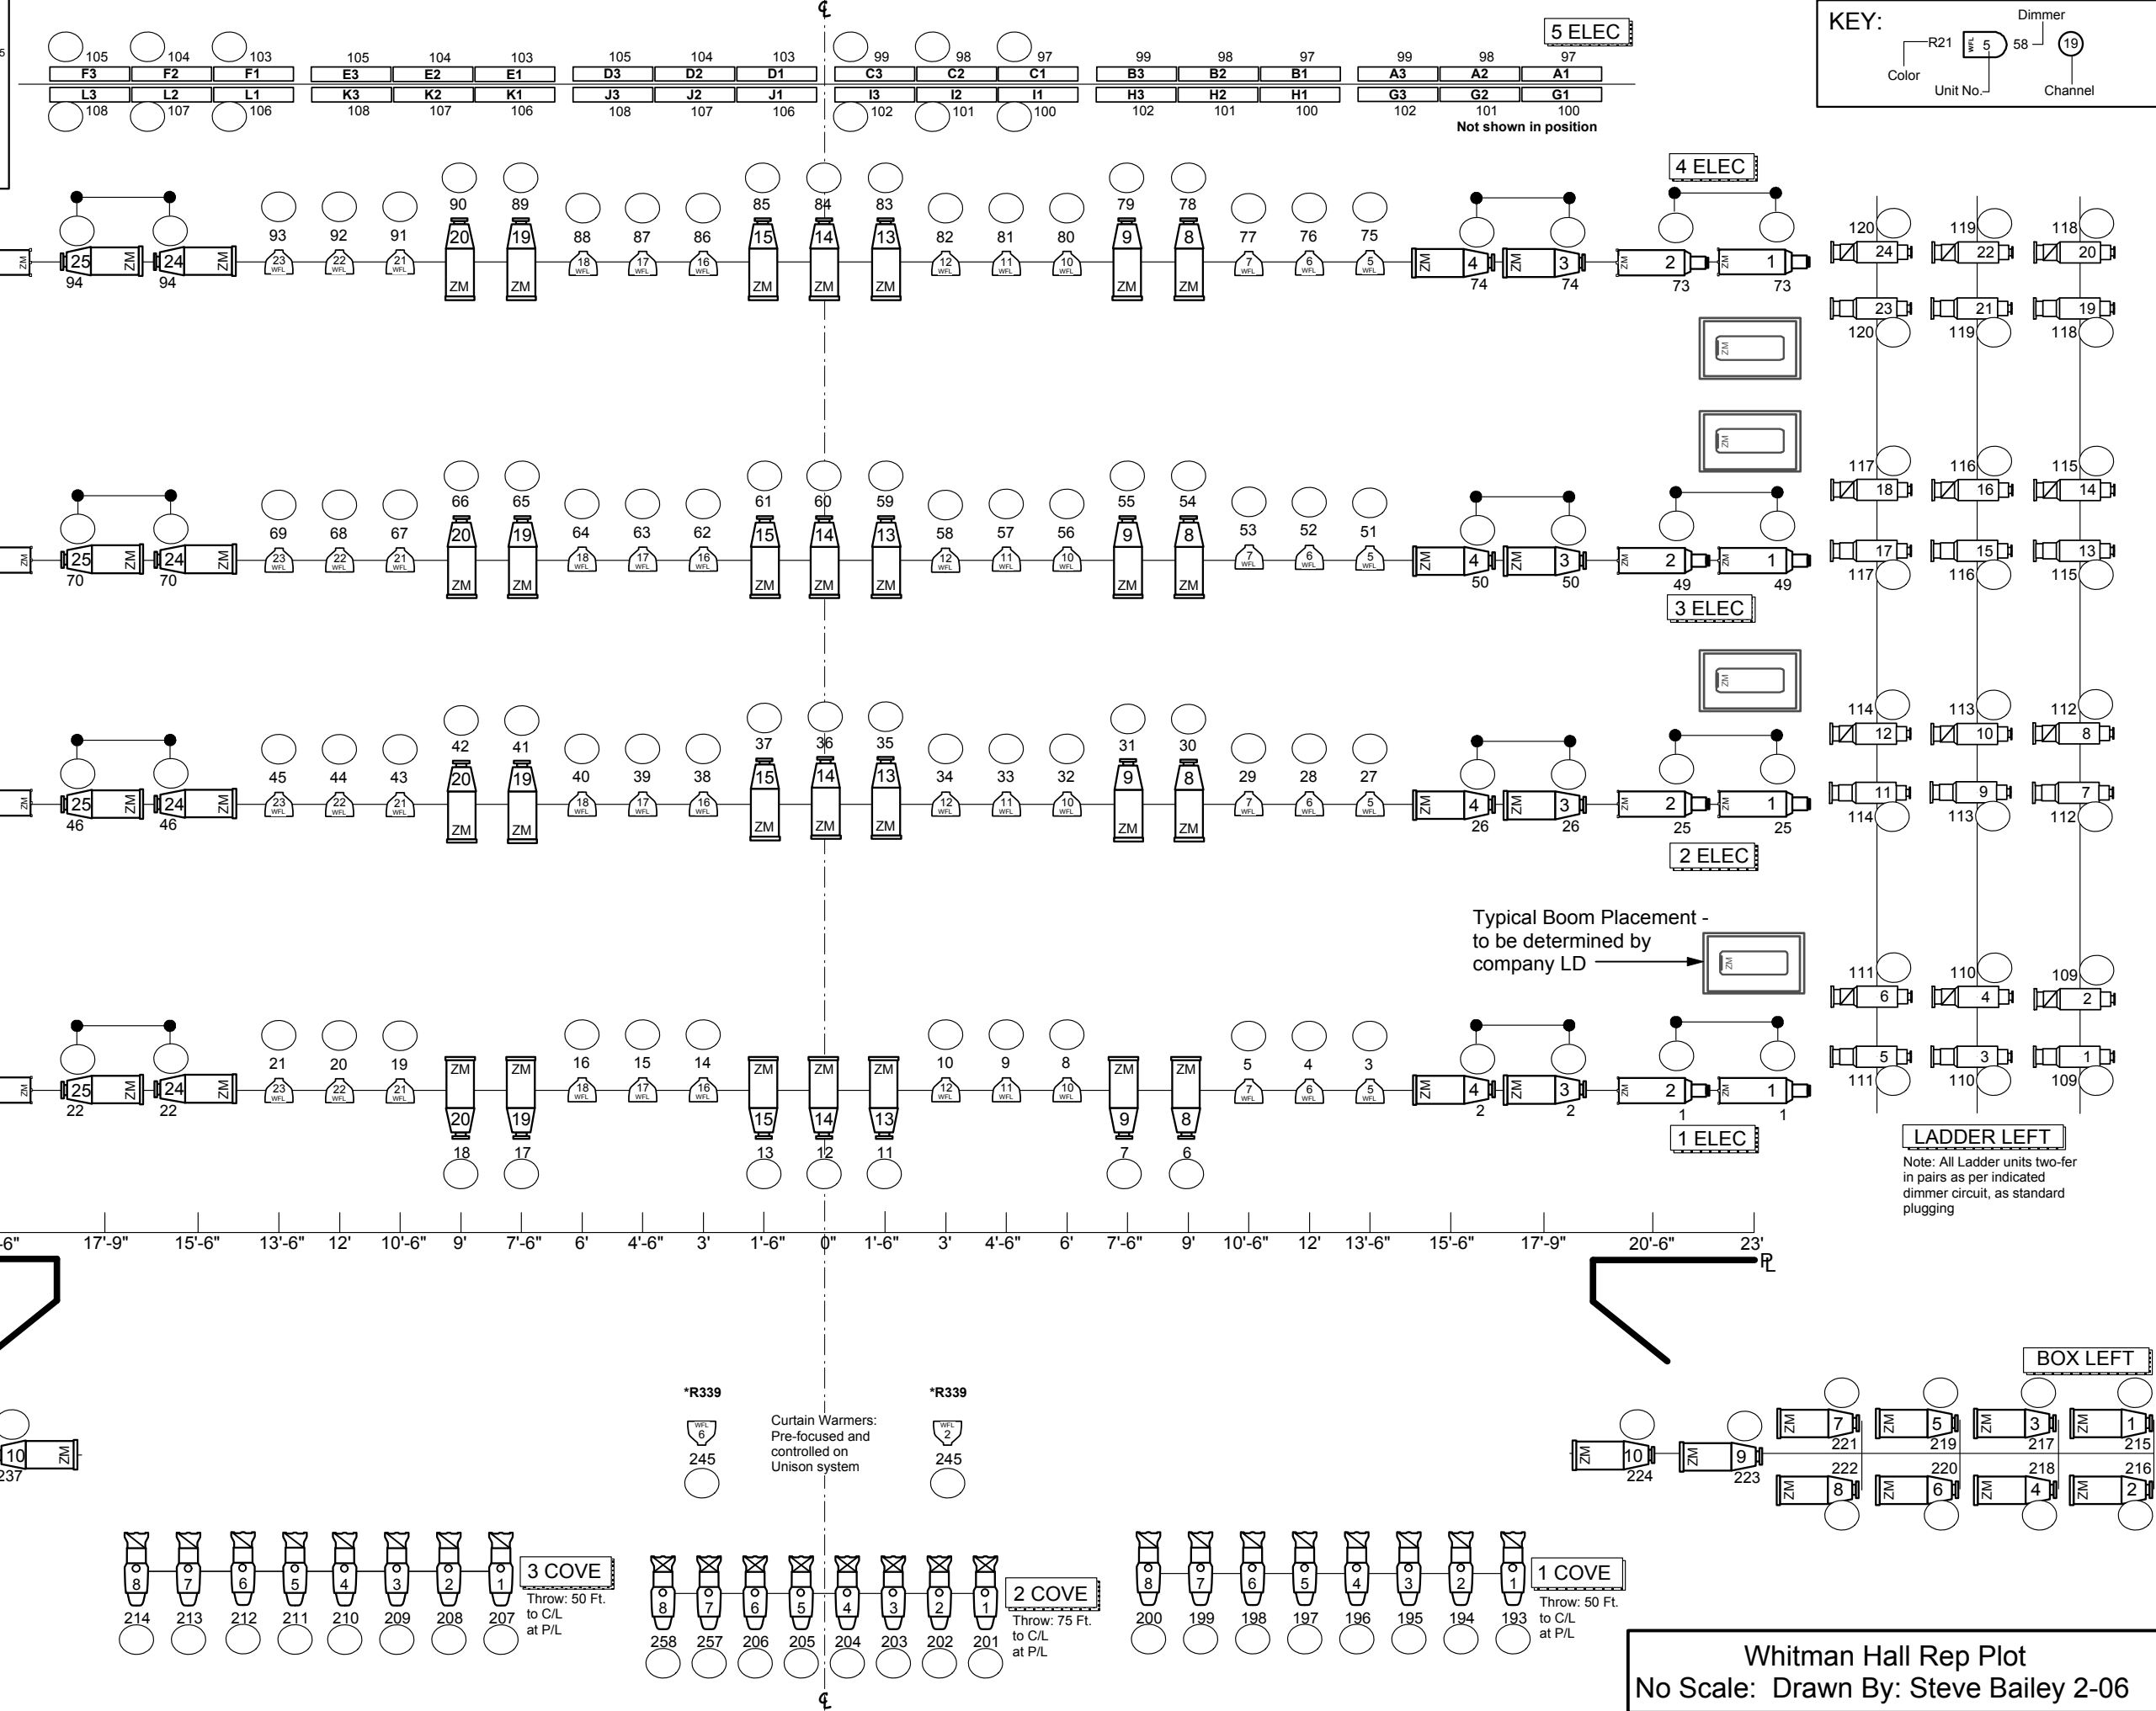
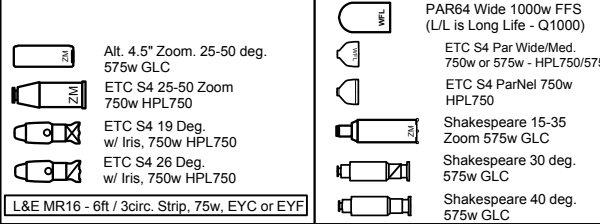
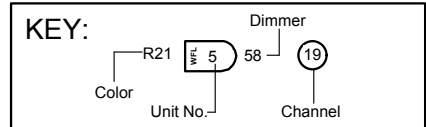
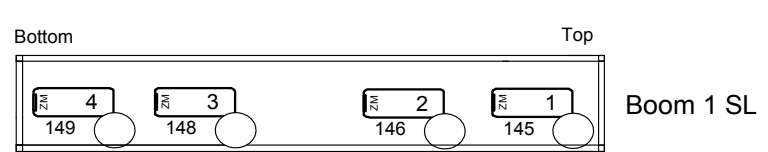
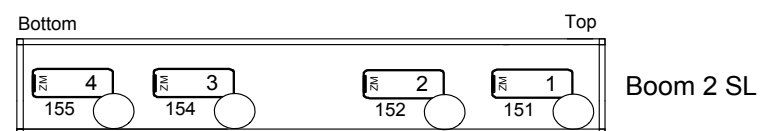
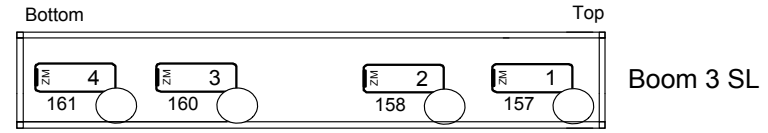
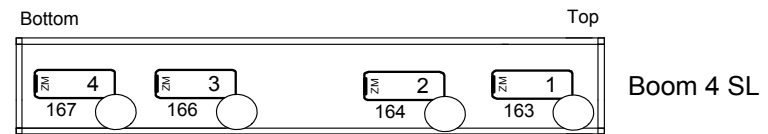
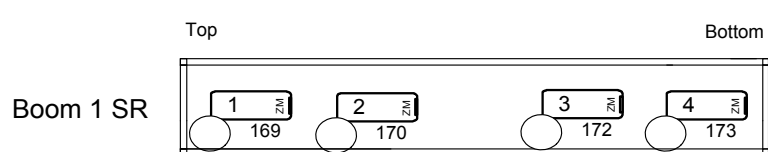
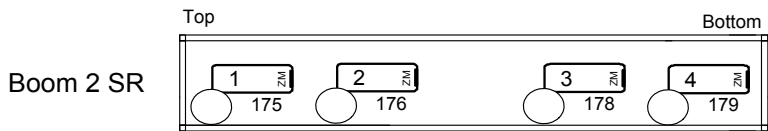
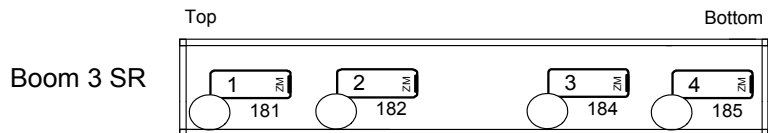


Note:

Booms are shown in a size that allows attribute information to be readily shown

Actual dimensions are: 76" H x 30" D x 18" W

Design allows for supplemental S4 Par to be added to position between top 2 and lowest 2 units (units not owned by BC).

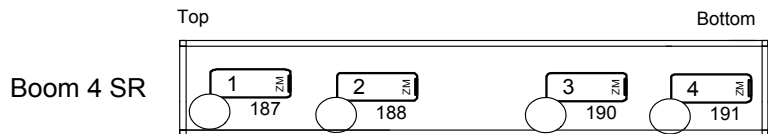

Whitman Hall Rep Plot
No Scale: Drawn By: Steve Bailey 2-06